


KATSE ADJUDICATION SECTION

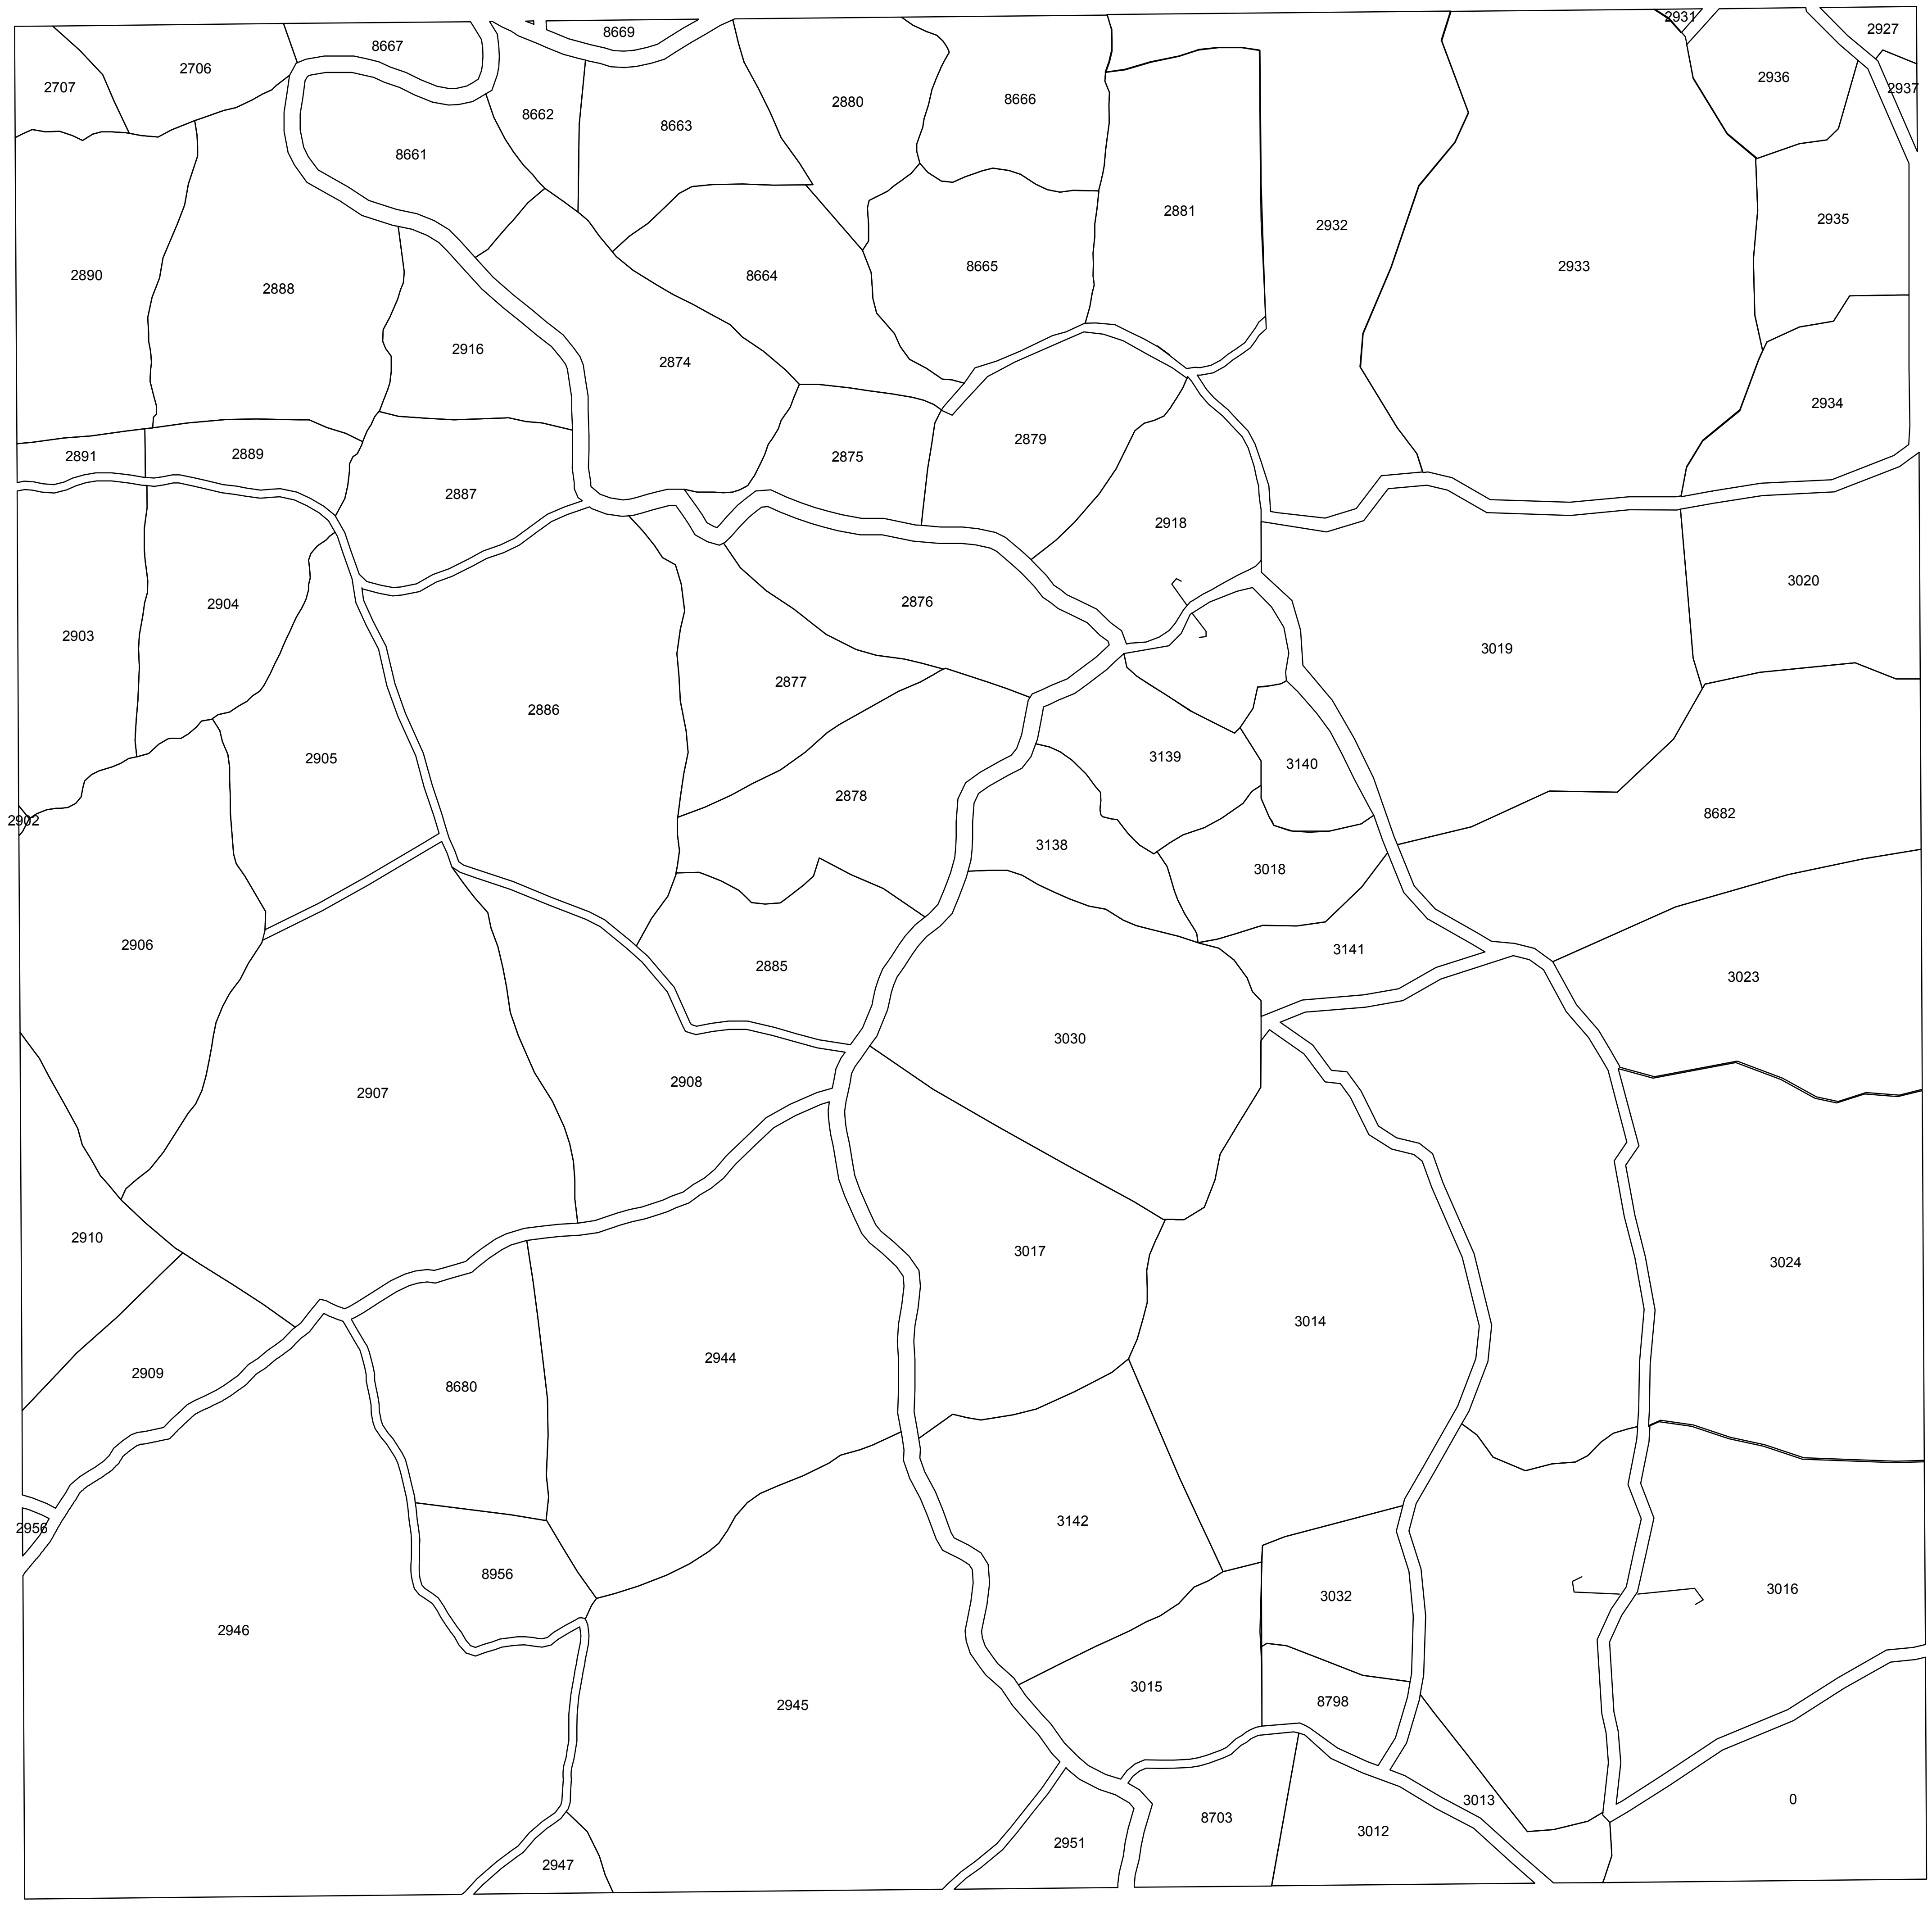

THIS MAP IS NOT AN AUTHORITY ON BOUNDARIES

Survey of Kenya 2020

NOTE:
THE BOUNDARIES ON THIS PRELIMINARY INDEX DIAGRAM HAVE BEEN IDENTIFIED BY THE LAND ADJUDICATION DEPARTMENT UNDER THE SURVEY OF KENYA SUPERVISION

INDEX TO ADJOINING

123_3_21_9	123_3_21_10	123_3_21_11	123_3_21_12	123_3_21_13	123_3_21_14	123_3_21_15	123_3_21_16	123_3_21_17
123_3_22_10	123_3_22_11	123_3_22_12	123_3_22_13	123_3_22_14	123_3_22_15	123_3_22_16	123_3_22_17	123_3_22_18
123_3_22_14	123_3_22_15	123_3_22_16	123_3_22_17	123_3_22_18	123_3_22_19	123_3_22_20	123_3_22_21	123_3_22_22
137_1_2_2	137_1_2_3	137_1_2_4	137_1_2_5	137_1_2_6	137_1_2_7	137_1_2_8	137_1_2_9	137_1_2_10
137_1_2_6	137_1_2_7	137_1_2_8	137_1_2_9	137_1_2_10	137_1_2_11	137_1_2_12	137_1_2_13	137_1_2_14
137_1_2_10	137_1_2_11	137_1_2_12	137_1_2_13	137_1_2_14	137_1_2_15	137_1_2_16	137_1_2_17	137_1_2_18
137_1_2_14	137_1_2_15	137_1_2_16	137_1_2_17	137_1_2_18	137_1_2_19	137_1_2_20	137_1_2_21	137_1_2_22