


Co-ordinates Referred to Equator and 39° East
Units in metres

FORM NO 2

STATION	-Y (NORTHINGS)	+X (EASTINGS)	HEIGHTS	CLASS OF BEACON
RP 15	448 111.38	76 693.15		I.P.C.U Old
BX	448 141.92	76 637.35		I.P.C Old Named
BY	448 253.53	76 698.44	FIR 40/20	" " "
SE 15	448 222.99	76 754.24		I.P.C Old
M 4	448 187.32	76 734.71		I.P.C.U New
M 5	448 195.21	76 739.03		" " "
M 7	448 215.04	76 715.30		I.P.C " "
M 8	448 209.78	76 712.42		" " "
M 9	448 217.65	76 710.52		" " "
M 14	448 180.73	76 690.31		" " "
M 15	448 176.34	76 687.91		" " "
M 18X	448 154.45	76 671.72		" " "
M 19	448 130.33	76 658.52		" " "
M 19X	448 128.54	76 661.76		Theoretical

LINE	BEARING	DISTANCE
M42-M46	196° 18' 21"	4.24
M52-M56	286° 18' 21"	4.24
M18X-M18	61° 18' 21"	3.70
M14-M12	151° 18' 21"	3.44
RP152-RP156	106° 18' 21"	8.62

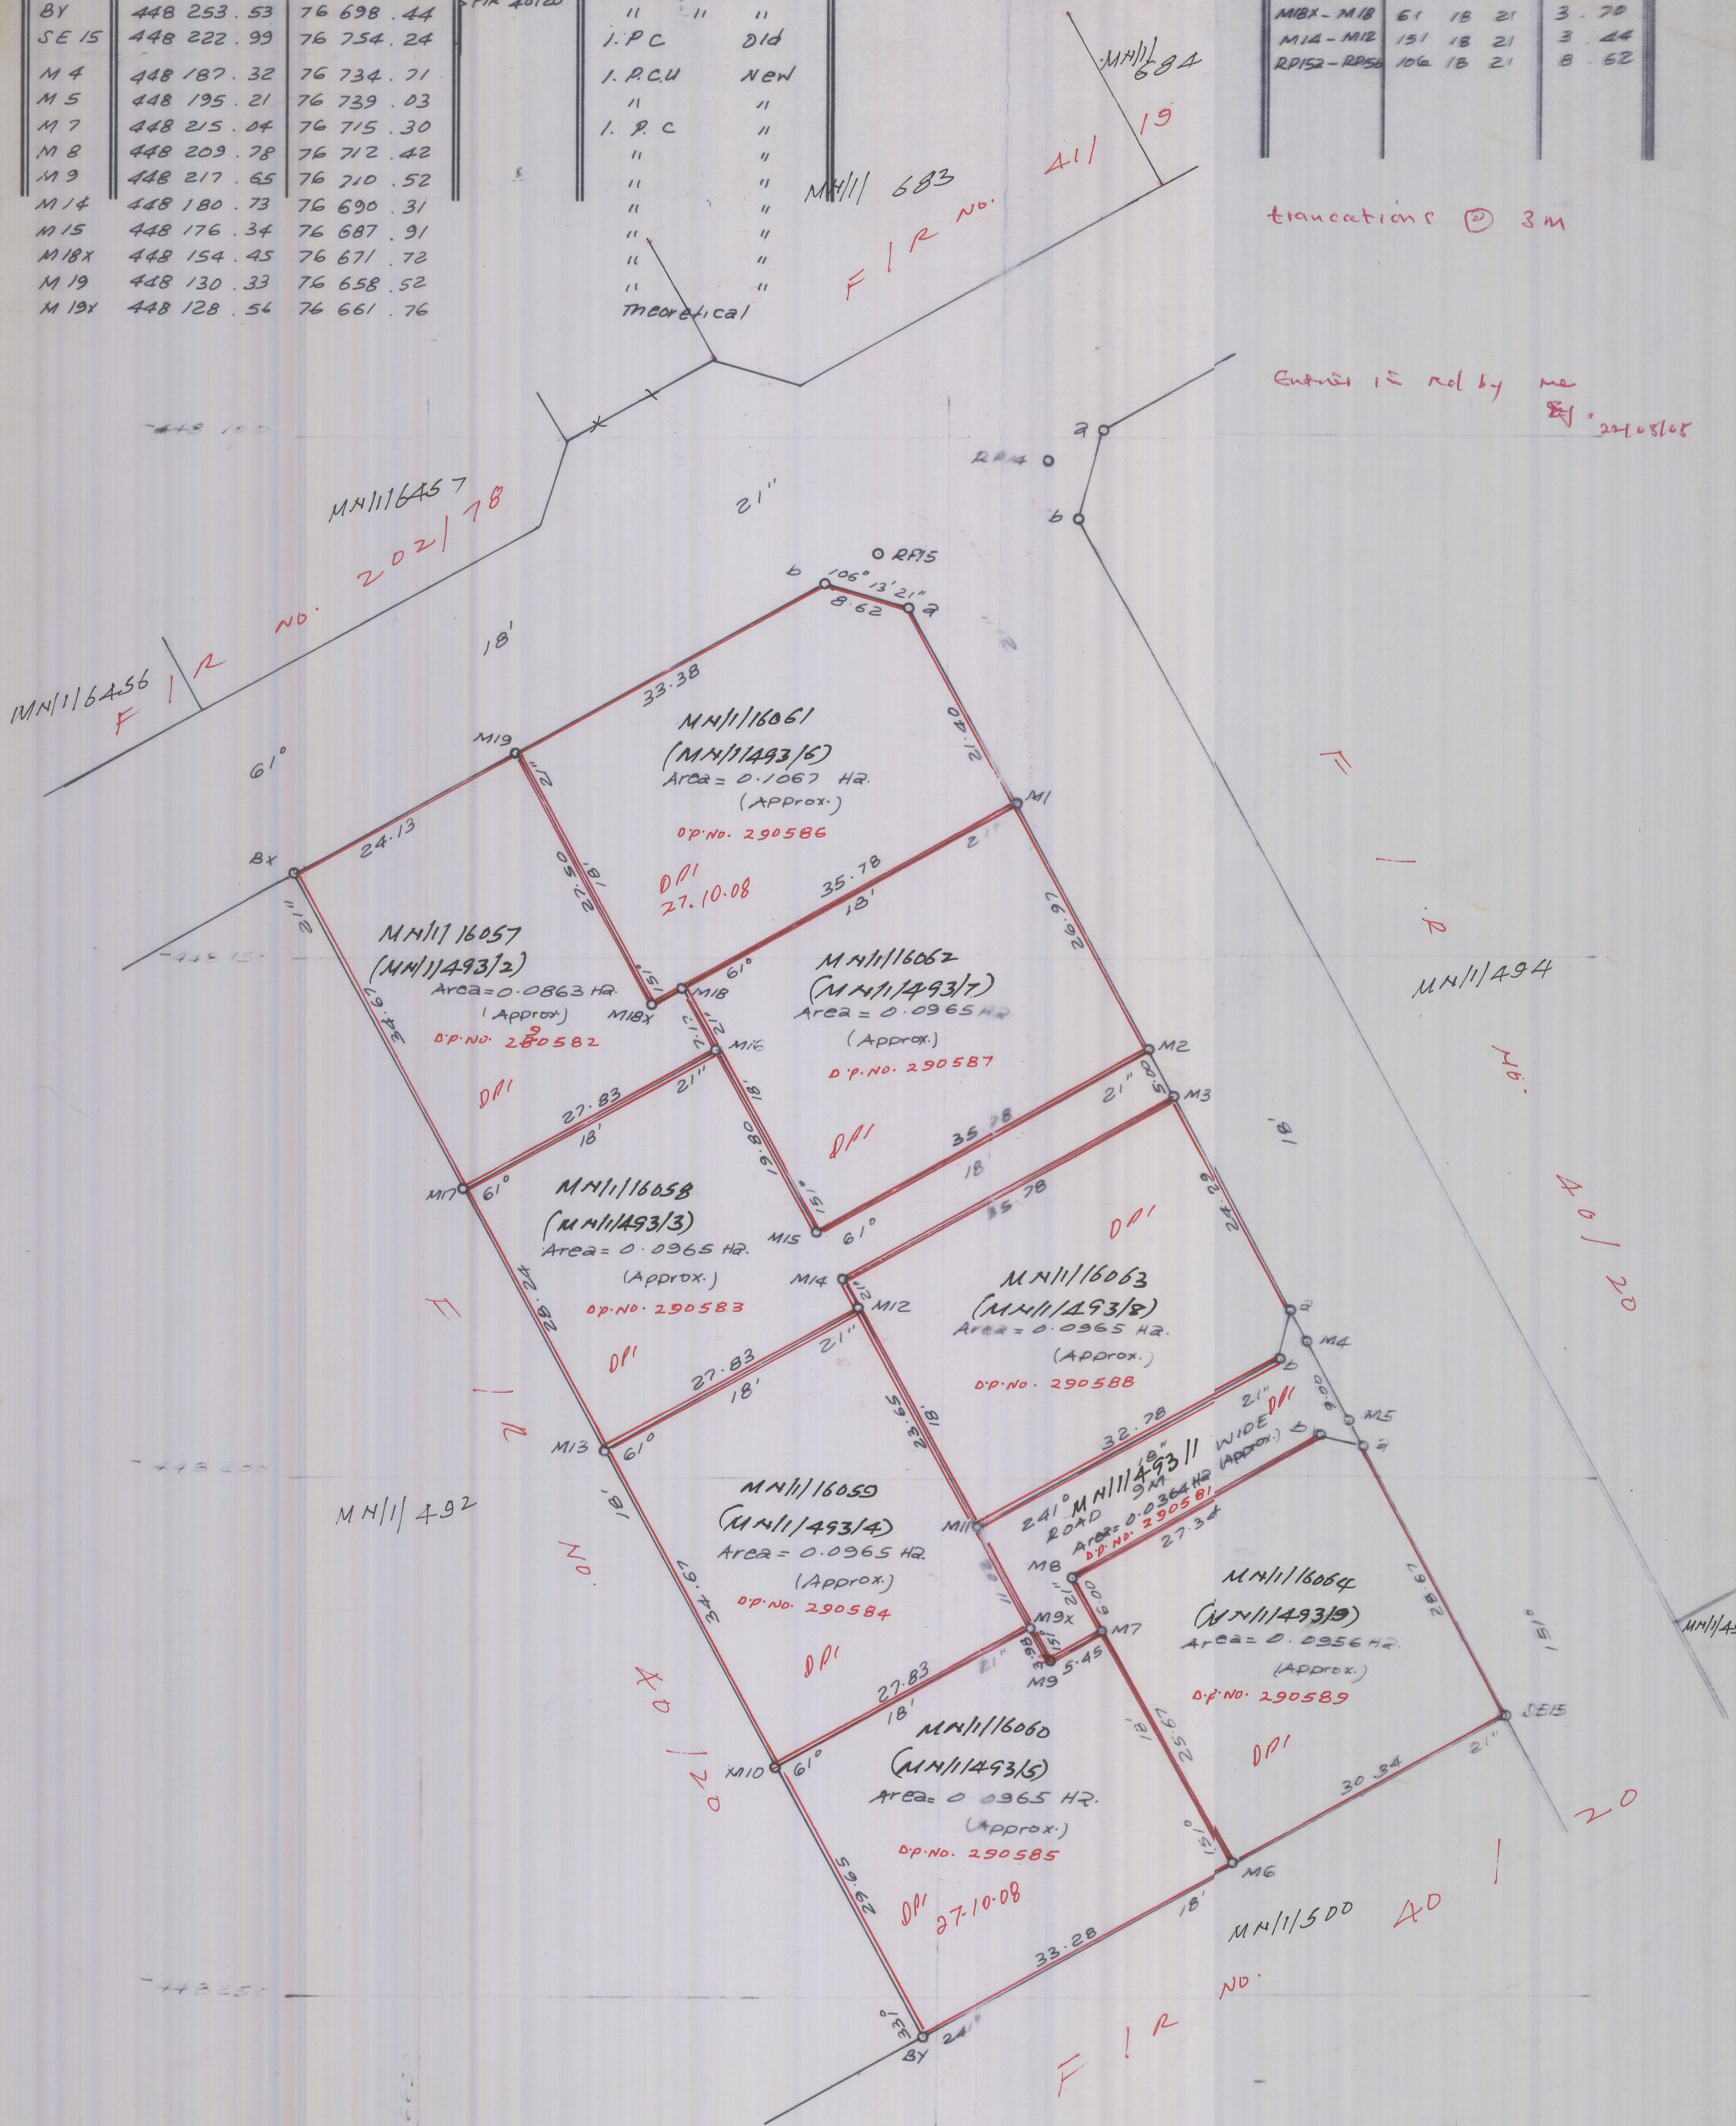

I hereby Certify that I in person made and on the 25-07-08
Completed this survey represented on this plan on which are written
the bearings and lengths of the lines surveyed by me and that the
survey has been executed in accordance with the existing
regulations and with the Approved scheme
P.L.O Letter No 26398. of 16-07-08
P.P.A 2 Ref No TP:6/5/18/08 of 14-07-08
B.C. MWANYUNGU
LICENSED SURVEYOR.

SCALE : 1:500

MN/1/493/1
Plot Parcel No. MN/1/16057-16064
(Orig. MN/1/493/2-9)
Ref. Map / R.I.M. South B. 37/D.II.2.3 (2011)
Registration Block
Registration District Mombasa
Locality Mombasa Municipality

REGISTRATION	TRANSACTIONS	AUTHENTICATION	DATE	RECORDS	DATE
Date Received 15.8.08	Provisional Approval	Examined by [Signature]	22.08.08	Traced by	
File Reference CR 269W/128/153	Final Approval	Approved by [Signature]	29.08.08	Compared by	
Computations No 56376		Authenticated by [Signature]	29.8.08	Cadastral Sheet	
Field Book No W.C.	Charted by	for Director of Surveys		R.I.M.	

Folio No. 480
Register No. 134