


Units: Metres

Station	-Y (Northings)	-X (Eastings)	Heights	Class of Beacons
HE1	146 509 . 49	14 575 . 79		I.P.C.U. Old
HE3	146 932 . 24	14 616 . 89		" " "
HE4	147 034 . 72	15 378 . 78		I.P.C. " "
HE5	146 505 . 59	15 449 . 97		" " "
HE6	146 738 . 42	14 630 . 73		" " "
HE7	146 798 . 28	14 633 . 98		" " "
A1	146 976 . 23	15 386 . 65		I.P.C. Old (Redundant)
A7a	146 848 . 75	14 768 . 86		" " "
A7b	146 857 . 18	14 775 . 29		" " "
N1	146 982 . 19	15 385 . 85		I.P.C. New
N2	146 899 . 54	14 771 . 39		" " "
N3	146 893 . 94	14 729 . 76		" " "
N4	146 946 . 47	14 722 . 69		" " "
N5	146 809 . 44	14 741 . 13		I.P.C.U. " "
N6	146 797 . 19	14 785 . 16		I.P.C. " "
N7	146 776 . 70	14 632 . 81		I.P.C.U. " "
N8	146 795 . 00	14 633 . 80		" " "

FR No. 470/130

Line	Bearings	Distance
N1 - HE4	352° 20' 14"	53.00 M
N2 - N3	262° 20' 21"	42.00 "
N2 - N6	352° 20' 21"	103.27 "
N3 - N5b	352° 20' 21"	76.26 "
N4 - N3	352° 20' 21"	53.00 "
N4 - HE3b	262° 20' 21"	56.77 "
N5a - N5b	217° 20' 21"	12.73 "
N5a - N8a	262° 20' 21"	90.30 "
N6 - N7a	262° 20' 21"	144.72 "
N7a - N7b	42° 43' 33"	13.87 "
N7b - HE6	03° 06' 45"	29.34 "
N8a - N8b	129° 28' 36"	12.27 "
N8 - HE7	183° 06' 45"	3.29 "
HE1a - HE1b	141° 52' 30"	62.02 "
HE3a - HE3b	37° 32' 03"	70.94 "
HE3a - N8b	352° 43' 45"	79.29 "
HE7 - N8b	172° 43' 45"	5.77 "
N7 - N8	183° 06' 45"	18.32 "

Truncations at N5, N7 and N8 are 9.0m X 9.0m Each.
Truncations at HE1 and HE3 are 49.98m X 49.98m. Each

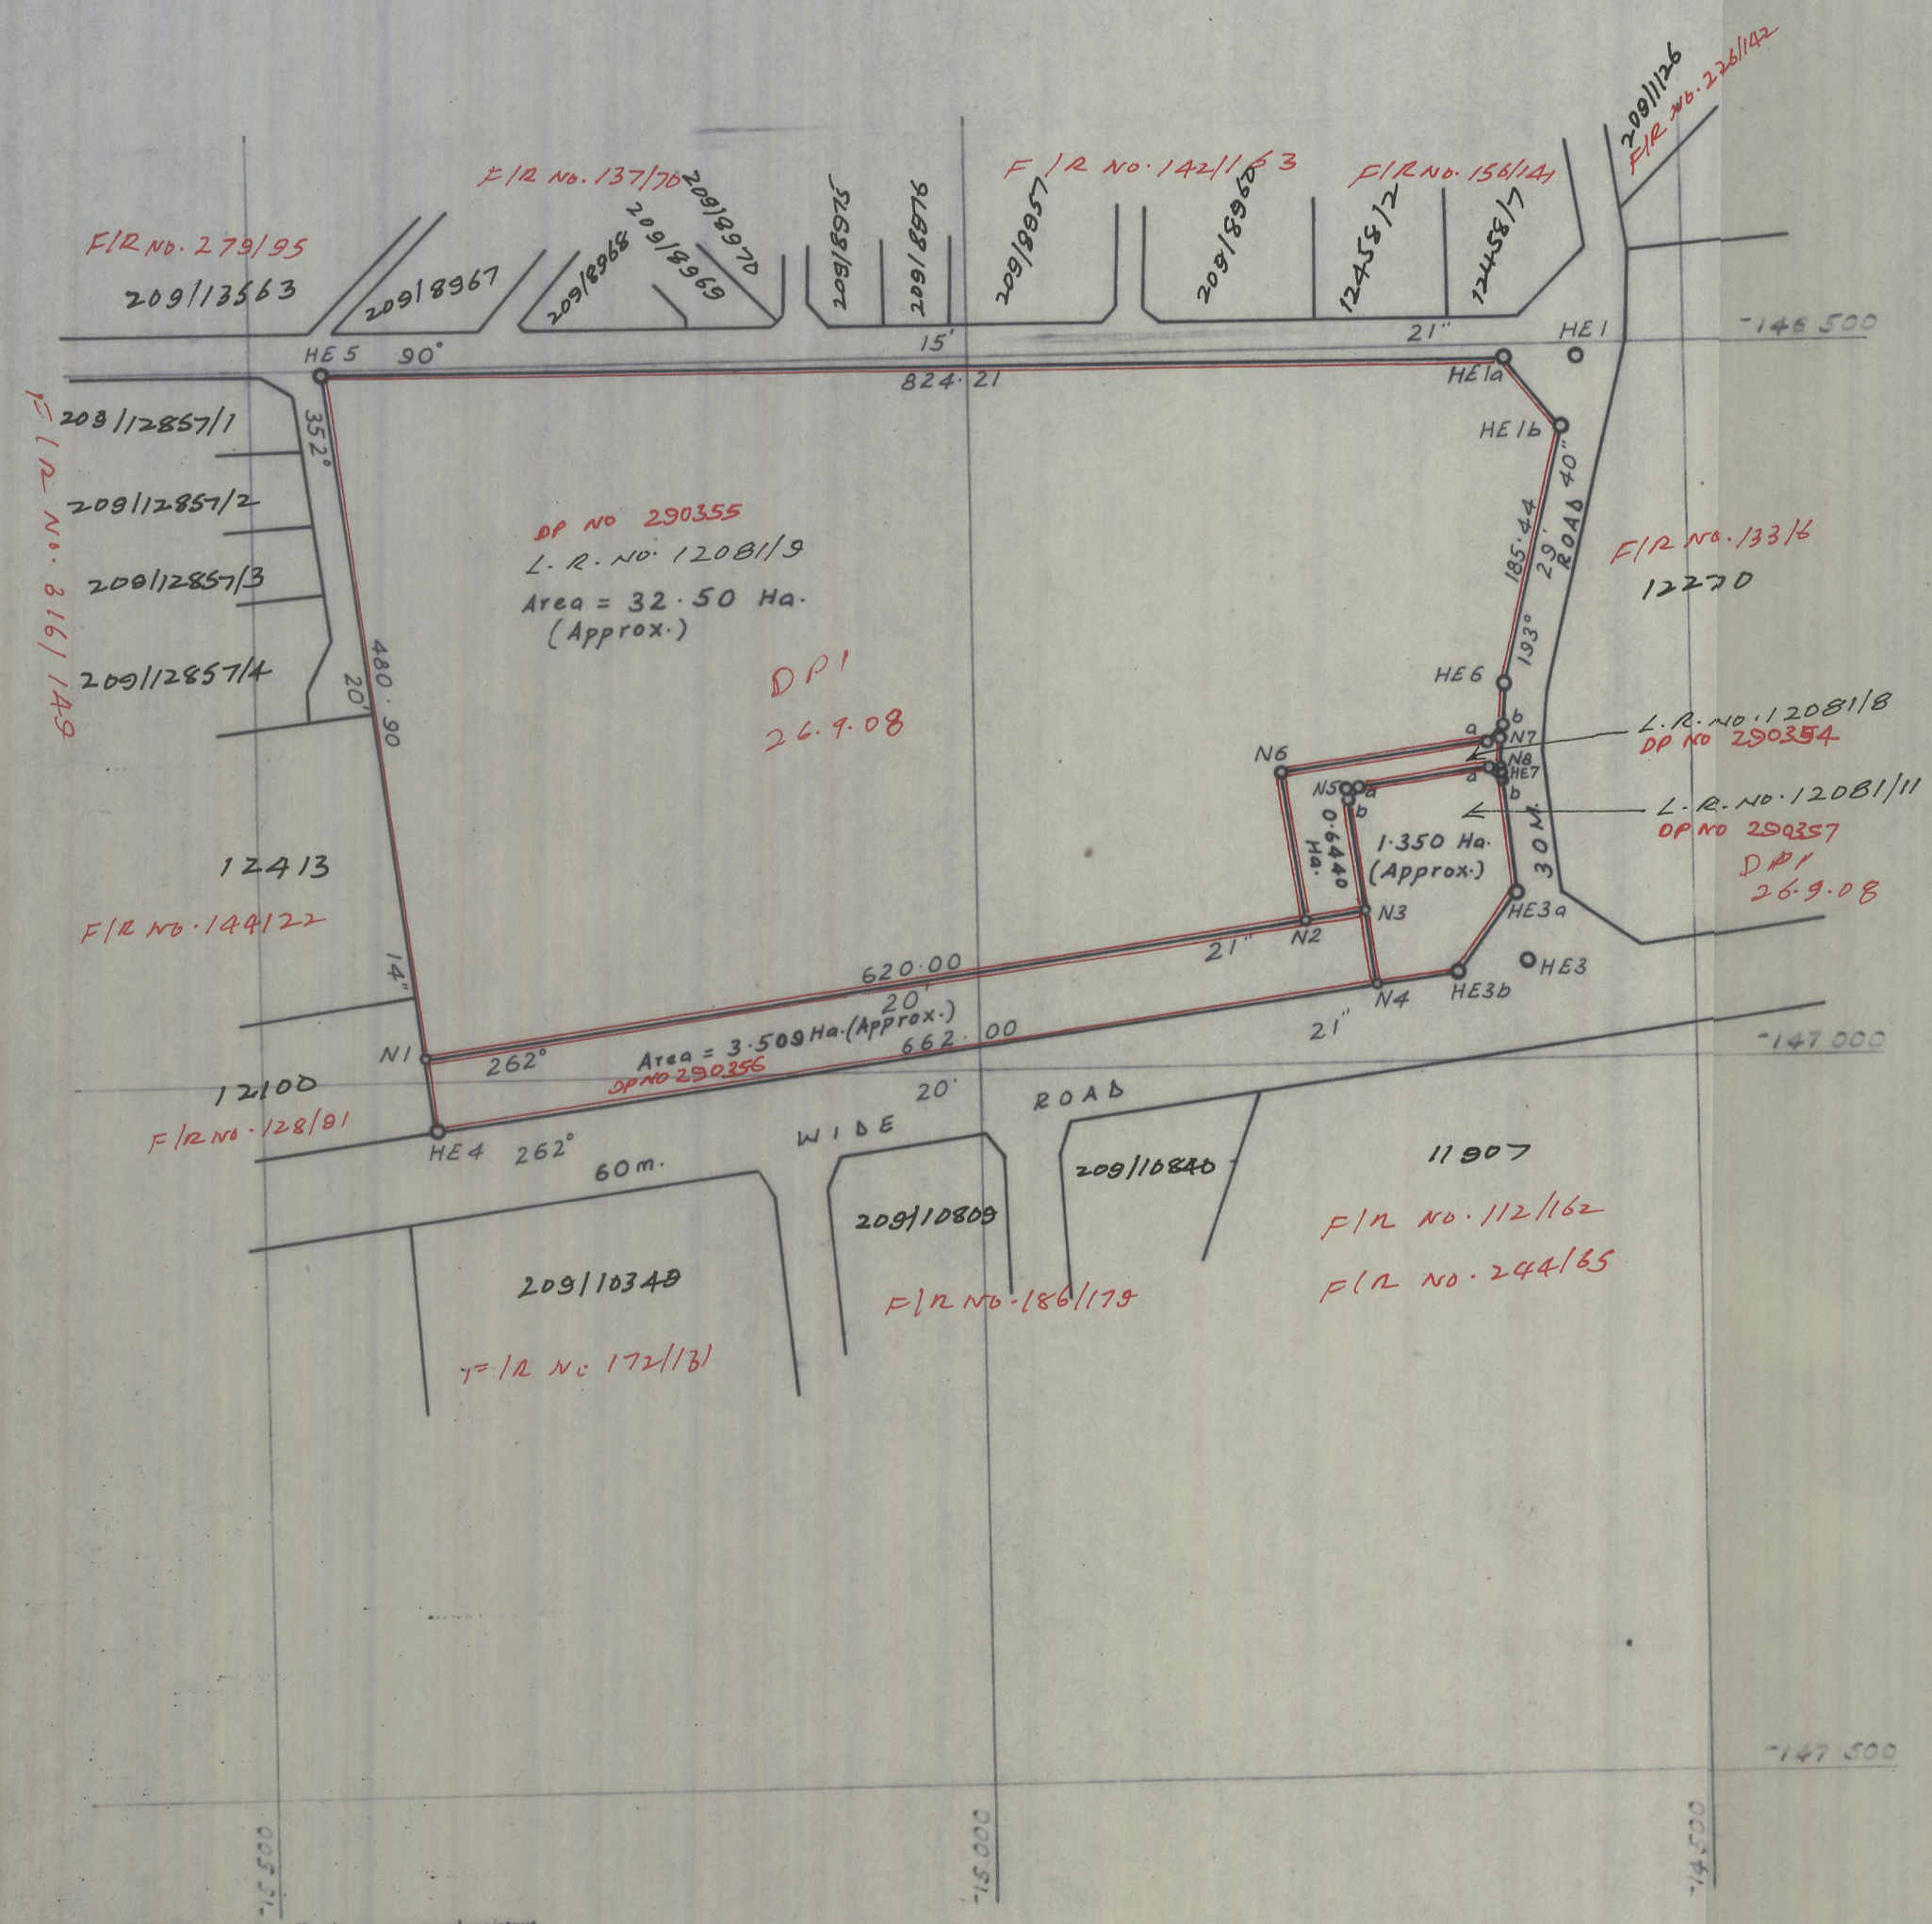

I certify that all the work done in the field and in the office by my approved assistant
..... has been carried out under my full direction
and I take full responsibility for all the work so performed.

Licensed Surveyor

I hereby certify that I, in person, made, and on the 20.....
completed the survey represented by this plan, on which are written
the bearings and the lengths of lines surveyed by me, and that the
survey has been executed in accordance with the existing regulations
and with the approved scheme.

Letter No. REF. 80194/11/160 of 20th May 2008

S. G. MWANGI

Lic. Surveyor

DEED PLANS NOS. 287484-7
SURRENDERED SEE CR 237/42/38

L.R. No. 12081/8 - Road for Surrender

Plot/Parcel No. L.R. No. 12081/9-11
Orig. No. 12081/9-11
Cancelled Nos. 12081/14-17
Ref. Map/R.I.M. S.A. 37/G.II d.2 (19/4)
Registration Block
Registration District Nairobi Area
Locality City of Nairobi

SCALE 1 : 5000

Registration	Transaction	Authentication	Date	Records	Date
Date Received 26.8.08	Provisional	Examined f.m. mpa	31/9/08	Traced	
File Reference No. CR 237/42/38	Final	Approved J. Mwangi	9/9/08	Compared	
Computations 564/12		Authenticated W. Williams	10.9.08	Cadastral Sheet	
Field Book No. WC	Charted	for Director of Surveys		R.I.M.	

Folio No. 480
Register No. 164