


Units METRES

Station	-Y (Northings)	-X (Eastings)	Heights	Class of Beacons
CRE	141 885.55	19 292.97		1. P. C. U OLD
AS	141 880.88	19 281.69		1. P. C OLD
A3	141 886.37	19 292.57		" "
X39	141 901.29	19 271.40		" "
X41	141 895.81	19 260.53		" "
N	141 875.40	19 270.83		" "

Line	Bearings	Distance

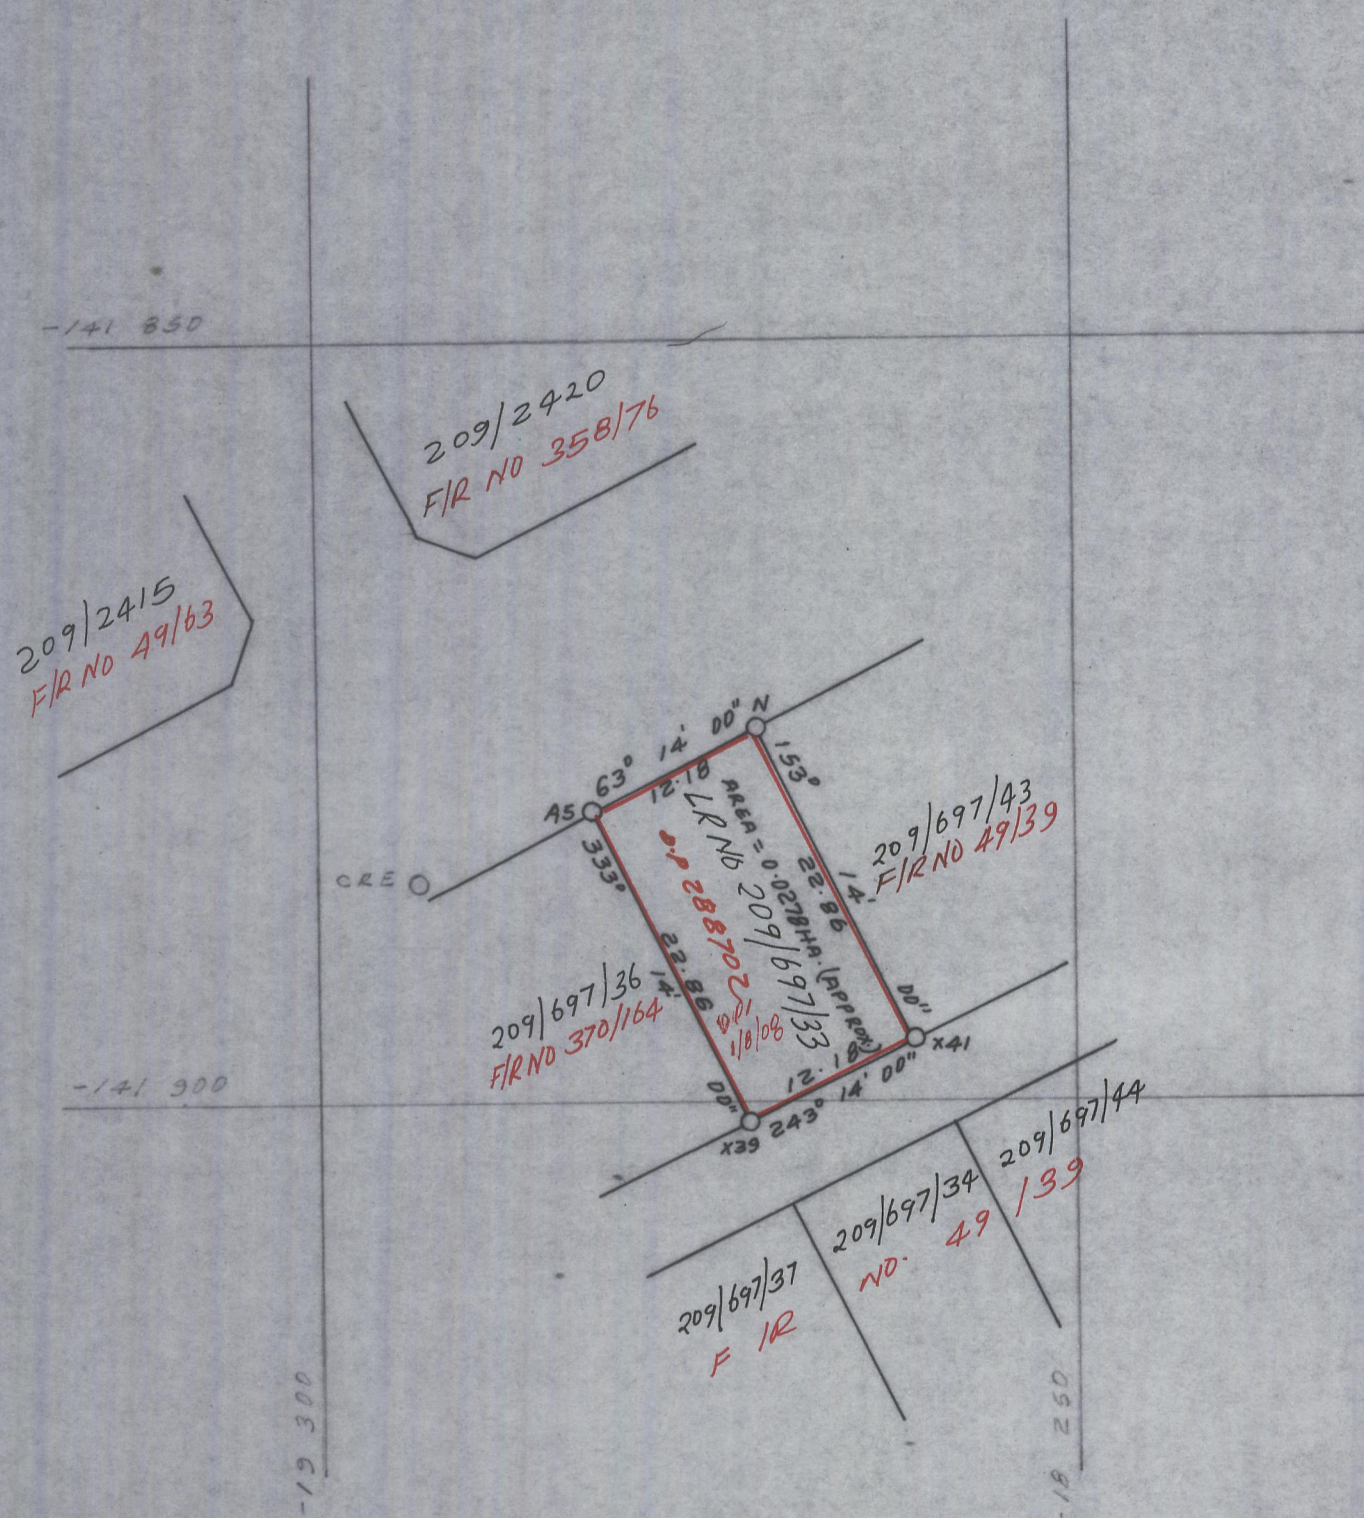

1000
Licensed Surveyor

I hereby certify that I, in person, made, and on the 62509 20.....
completed the survey represented by this plan, on which are written
the bearings and the lengths of lines surveyed by me, and that the
survey has been executed in accordance with the existing regulations
and with the approved scheme.

Letter No. _____ of _____

Surveyor

RE SURVEY OF
Plot/Parcel No. LRND. 209/697/33.
.....
Ref. Map/R.I.M. S.A. 37/G.II.d/1/48/4
Registration Block.....
Registration District. NAIROBI AREA
Locality. City of Nairobi.

Registration	Transaction	Authentication	Date	Records		Date
Date Received <i>14. 07. 2008</i>	Provisional	Examined <i>S. H. H. H. H.</i>	<i>15-7-08</i>	Traced		
File Reference No. <i>CT 22174/6/178</i>	Final	Approved <i>J. M. M. M. M. M.</i>	<i>15-7-08</i>	Compared		
Computations <i>56267</i>		Authenticated <i>W. H. H. H. H.</i>	<i>16-7-08</i>	Cadastral Sheet		
Field Book No. <i>W.C.</i>	Charted	for Director of Surveys		R.I.M.		

Folio No. 480
Register No. 20