


Station	- Y (Northings)	+ X (Eastings)	Heights	Class of Beacon
P18	398 855.42	95 180.72		I.P.C. old
P20	398 910.15	95 163.07		" "
P21	398 971.46	95 143.30		" "
P22	398 980.93	95 171.39		IPC old (Redundant)
P23	398 919.62	95 191.16		" " "
P24	398 921.54	95 196.84		I.P.C. old
P25	398 866.82	95 214.48		" "
P21A	398 970.03	95 143.76		I.P.C. New
P22A	398 978.55	95 169.00		" "
AK4	398 887.26	95 198.43		" "

Line	Bearing			Distance
P21 - P21A	17	52	03	1.50m
P21 - P22	108	39	10	29.64

NB: Not Charted

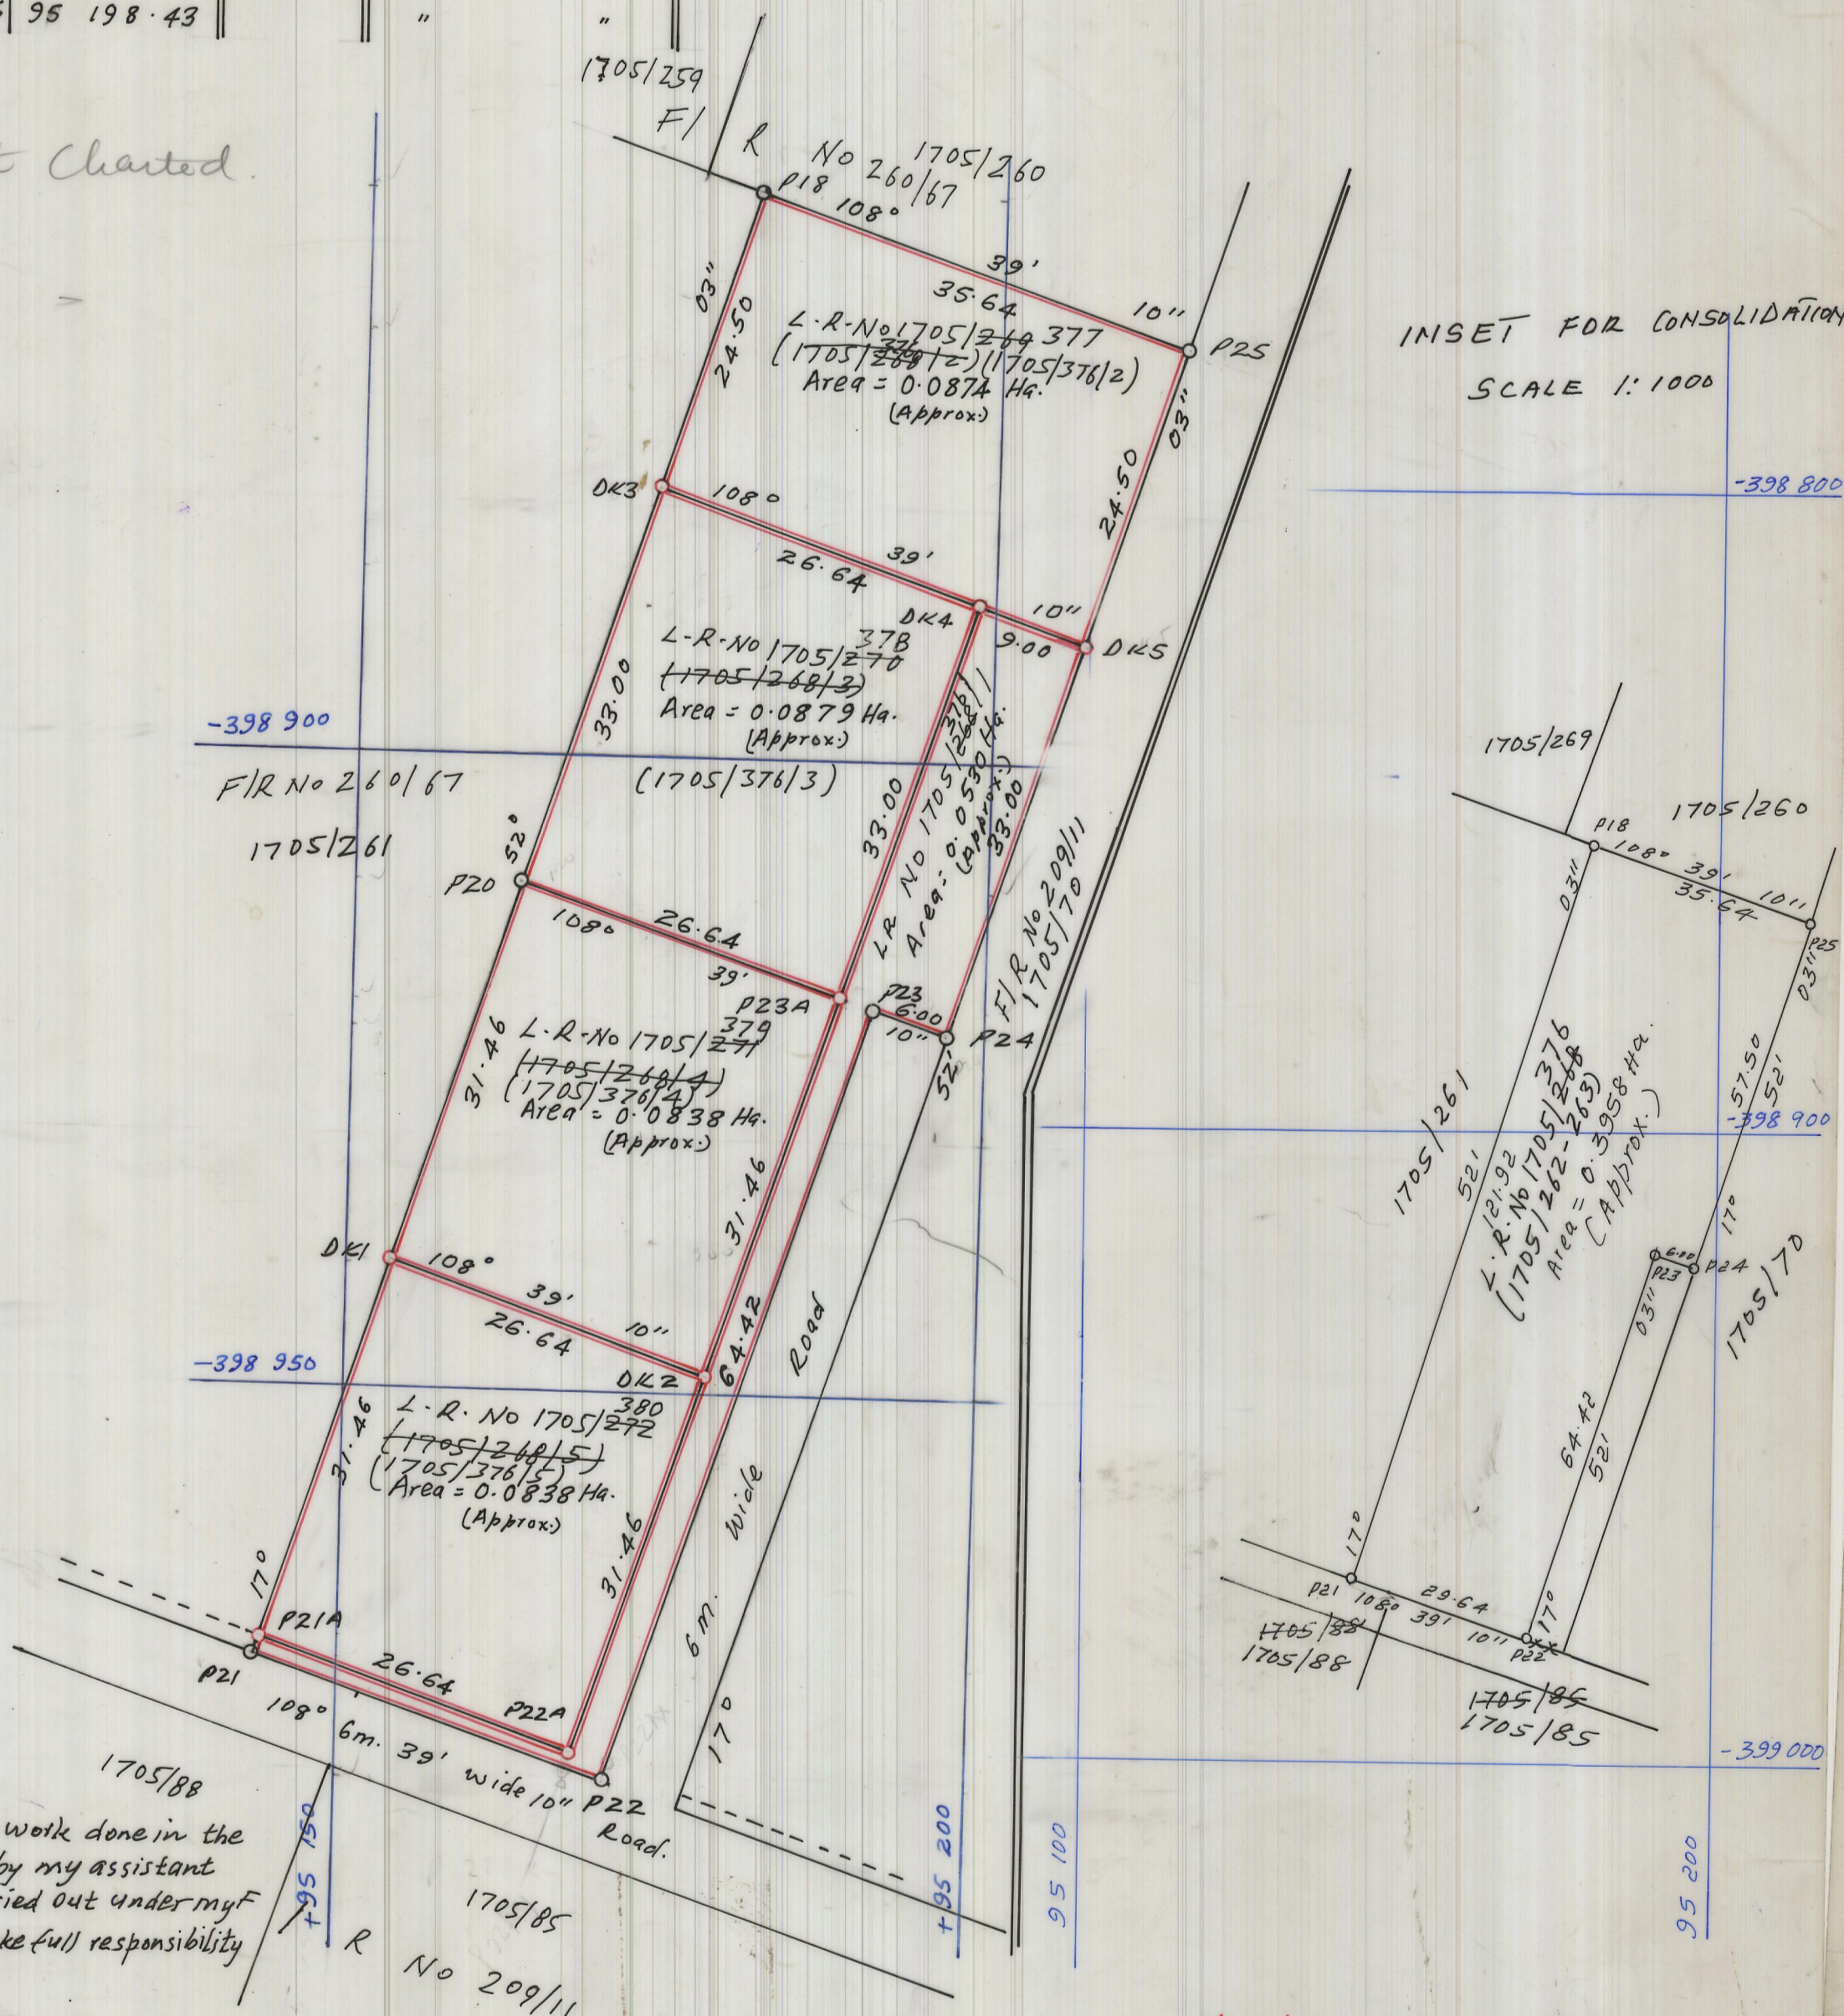

I certify that all the work done in the field and in the office by my assistant P.K. Ruoya has been carried out under my full direction and I take full responsibility for work so performed.

I hereby certify that I, in person, made and on the 9th Dec. 2008 completed the survey represented by this plan on which are written the bearings and lengths of the lines surveyed by me, and that the survey has been executed in accordance with the existing regulations and with the approved scheme.

Letter No. K14/40/17500 of 8th June, 2006

Vol. III

F/R Nos 260/67, 209/11

Surveyor.

SCALE 1 : 500

LR 1705/376/1 - road for surrender.

Plot Parcel No. *L.R. No. 1705/268*
ANAL (1705/262 & 1705/263)
L.R. No. 1705/271 - 272 (1705/268/2)
 Ref Map RIM. *S.A. 37/V. IV. 6.5 (198/2)*
 Registration Block
 Registration District. *KILIFI*
 Locality. *North of Kilifi Township*

Registration	Transactions	Authentication	Date	Records	Date
Date Received <i>7-7-2008</i>	Provisional Approval <i>K14/L0/1750/VOLXII DP</i>	Examined by <i>M.K. Wambui</i>	<i>11/08/08</i>	Traced by	
File Reference <i>CR 268/34/100</i>	Final Approval <i>5-6-2008</i>	Approved by <i>R. N. O. P.</i>	<i>3-9-08</i>	Compared by	
Computations No. <i>56251</i>	<i>DP B-6-2006</i>	Authenticated by <i>William L.</i>	<i>5-9-08</i>	Cadastral Sheet	
Field Book No. <i>WITH COMPS</i>	Charted by	for Director of Surveys		R.I.M.	

Folio No. 480
Register No. 3