


CT 129/V1/14

Form No. 2

<i>Line</i>	<i>Bearings</i>	<i>Distance</i>

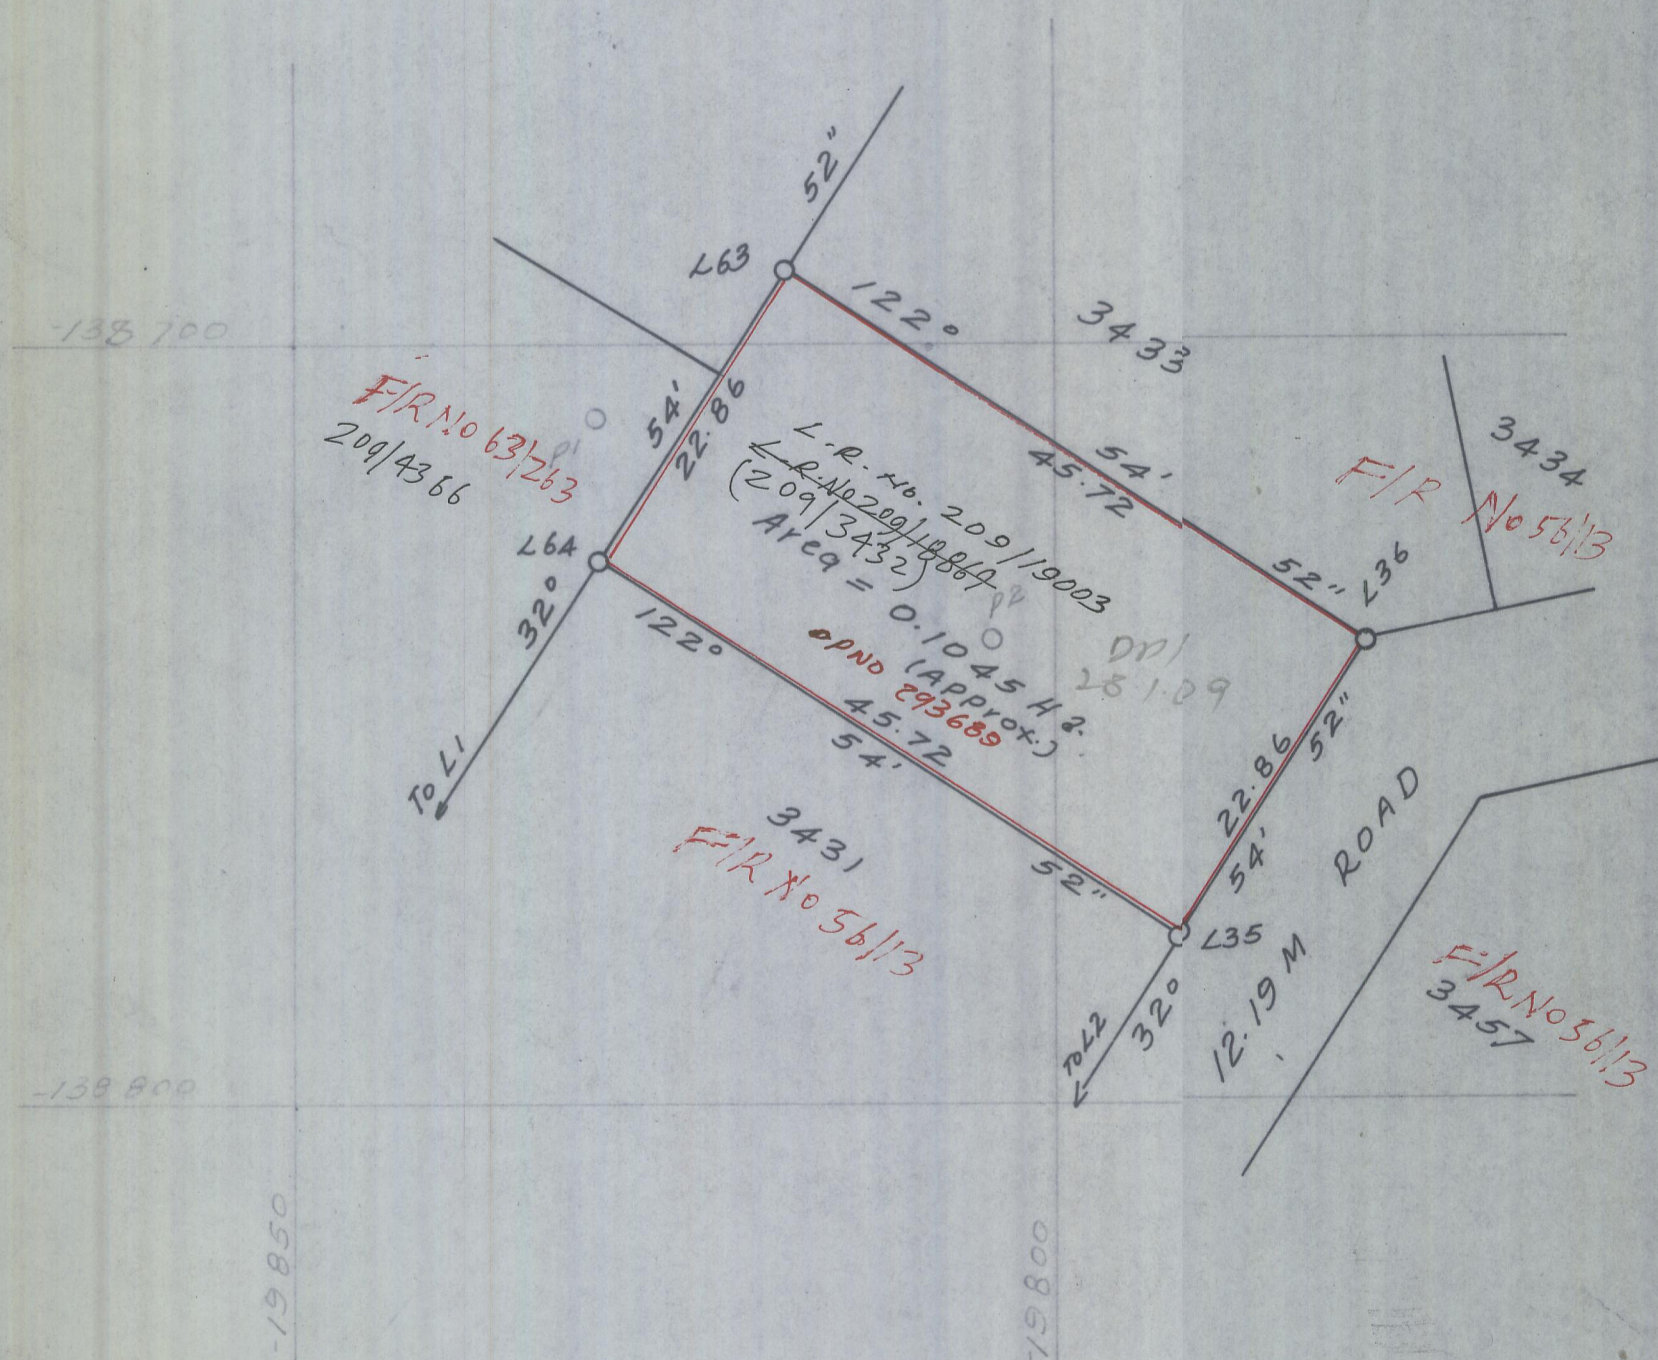

Licensed Surveyor

Lie: Surveyor

2008
DATA LAND SURVEYORS & CONSULTANTS
TEL: 316986
24 OCT 2008
P.O. Box 16230 - 00100, NAIROBI.

F/R Nos 56/13, 63/263

SCALE..... 1:500

CHANGE OF USER

Plot/Parcel No. L.R. No 209/18864
(209/3452) L.R. No. 209/18864
(209/13432)

Ref. Map/R.I.M. S.A.37/G.II.d.1

Registration Block _____

Registration District NAIROBI AREA

Locality CITY OF NAIROBI

Registration	Transaction	Authentication	Date	Records	Date
Date Received..... 13.11.08	Provisional Approval } 37252/97	Examined Kaman CM	21.11.08	Traced	
File Reference No. CT 129/VII/14	Final Approval } OF 20.5.2008	Approved S. P. Wani	26.11.08	Compared	
Computations..... 56612		Authenticated W. D. Wani	1-12-08	Cadastral Sheet...	
Field Book No. WITH COMPS	Charted	for Director of Surveys		R.I.M.	

Folio No. 482
Register No. 130