


CR 34/54/19

Station	- Y(Northings)	- X(Eastings)	Heights	Class of Beacons
KM181	148 646.02	7 106.98		A. I. C. Old
617K	148 766.00	7 021.07		" "
N7	148 566.20	6 995.50		" "
N8	148 686.18	6 909.59		" "
T1	148 624.19	7 076.49		I. P. C. U. New
T2	148 704.41	7 019.05		" "
T3	148 715.18	7 034.09		I. P. C. "
T4	148 724.94	7 027.10		" "
T5	148 697.42	7 009.29		I. P. C. U. "
T6	148 617.20	7 066.73		I. P. C. U. "
T7	148 595.01	7 035.74		" "
T8	148 588.02	7 025.98		" "
T9	148 675.23	6 978.30		" "
T10	148 668.24	6 968.54		" "
T11	148 657.47	6 953.50		I. P. C. "
T12	148 667.23	6 946.51		" "

F/R No.
169/78
337/82

Line	Bearings	Distance

All truncations are 6.00m @

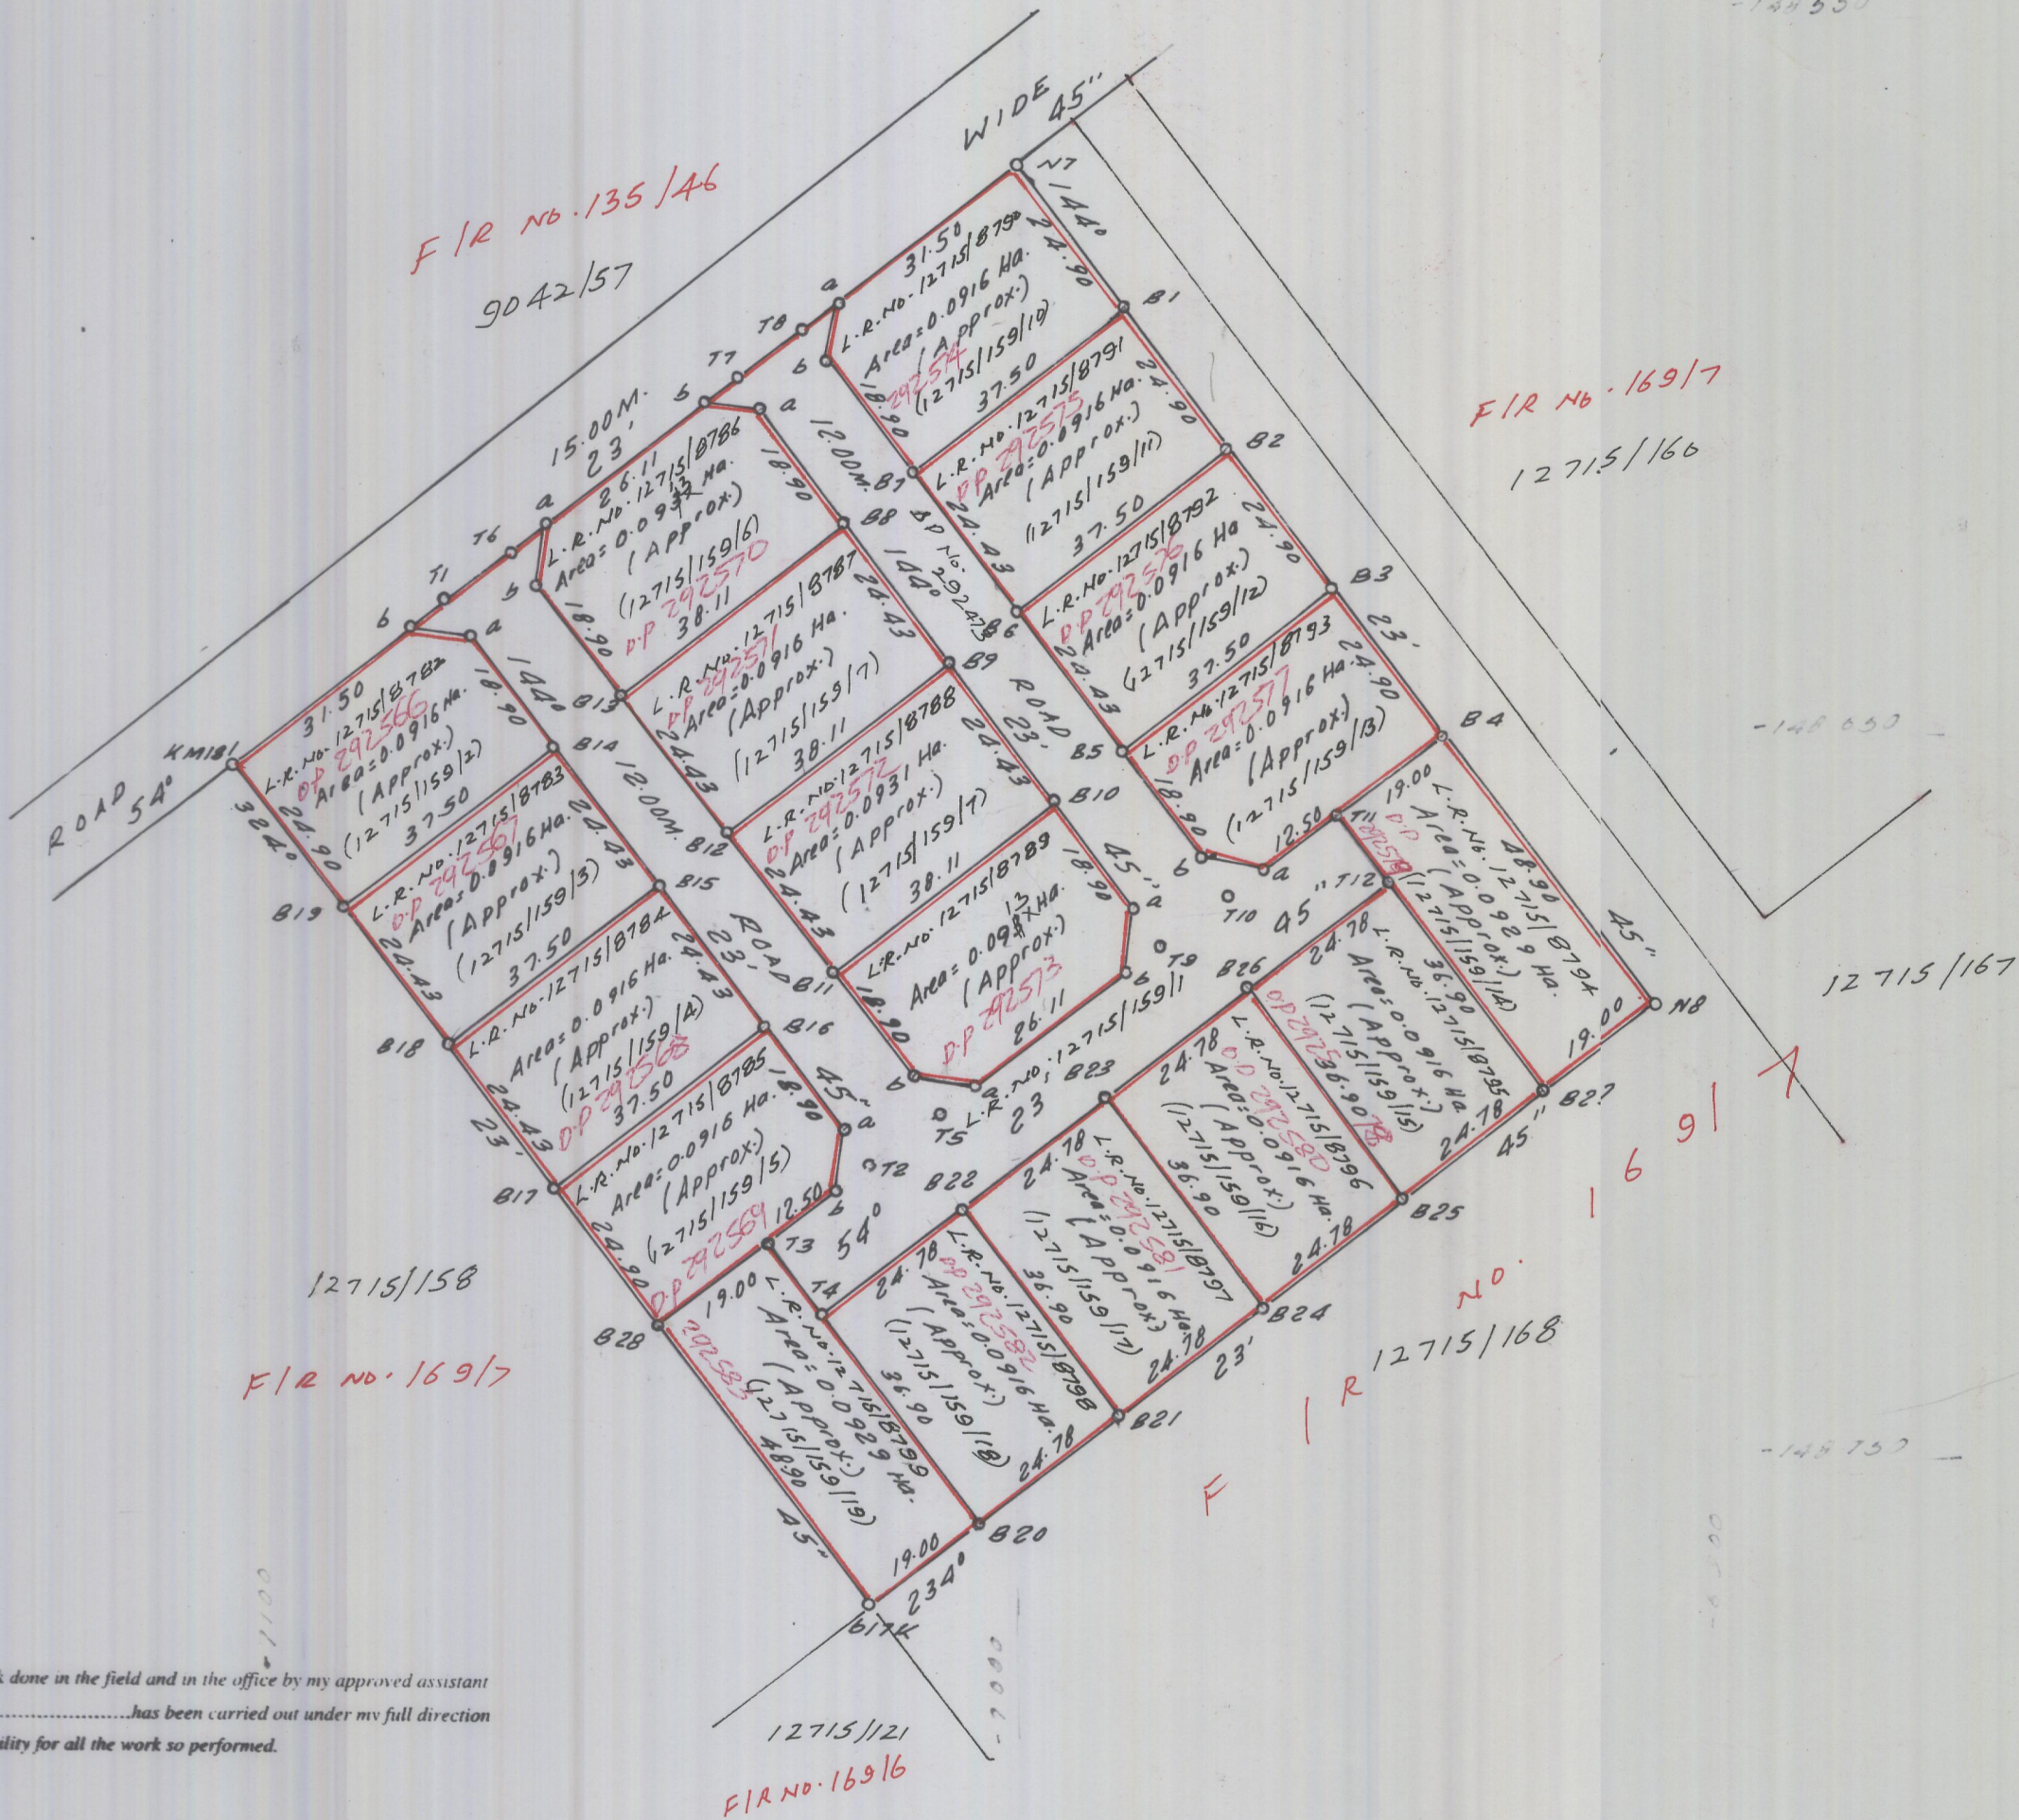

I certify that all the work done in the field and in the office by my approved assistant has been carried out under my full direction and I take full responsibility for all the work so performed.

Licensed Surveyor

I hereby certify that I, in person, made, and on the 20.08.2008 completed the survey represented by this plan, on which are written the bearings and the lengths of lines surveyed by me, and that the survey has been executed in accordance with the existing regulations and with the approved scheme.

Letter No. 124050 of 23rd JULY 2008

P. OPIYO
Lic. Surveyor

SCALE 1:1000

L.R. No. 12715/152/11- Rd' Surrender
Plot/Parcel No. L.R. No. 12715/152/11- Rd' Surrender
(Orig. No. 12715/159/12-19)
Ref. Map/R.I.M. S.A. 37/G.II.d.6(148/A)
Registration Block.
Registration District. MACHAKOS
Locality. MACHAKOS MUNICIPALITY

Registration	Transaction	Authentication	Date	Records	Date
Date Received 13-11-08	Provisional Approval	Examined by Simiyu J.W.	25/11/08	Traced by	
File Reference No. CR34/54/19	Final Approval	Approved by Mbayaki	25/11/08	Compared by	
Computations 55622		Authenticated by Wathumbi	25-11-08	Cadastral Sheet	
Field Book No.	Charted by		for Director of Surveys	R.I.M.	

Folio No. 482
Register No. 139