


Station	-Y(Northings)	-X(Eastings)	Heights	Class of Beacons
P1	142 934 .18	22 733 .96		stone old not recovered
P2	143 032 .70	22 758 .39		" " "
F5	142 908 .76	22 836 .01		I.P.C old
K	143 002 .91	22 859 .52		" "
a	142 916 .42	22 805 .19		I.P.C old
b	142 953 .23	22 814 .34		" "
C	142 956 .18	22 800 .39		" "
d	142 966 .23	22 752 .89		" "
f	142 931 .58	22 744 .30		" "
J7	143 017 .93	22 750 .01		" "
T1	142 915 .90	22 799 .63		I.P New
T2	142 937 .47	22 742 .98		" "
T3	142 959 .01	22 748 .18		" "
T4	142 951 .09	22 809 .00		" "
T5	142 964 .95	22 749 .51		" "

Line	Bearing	Distance

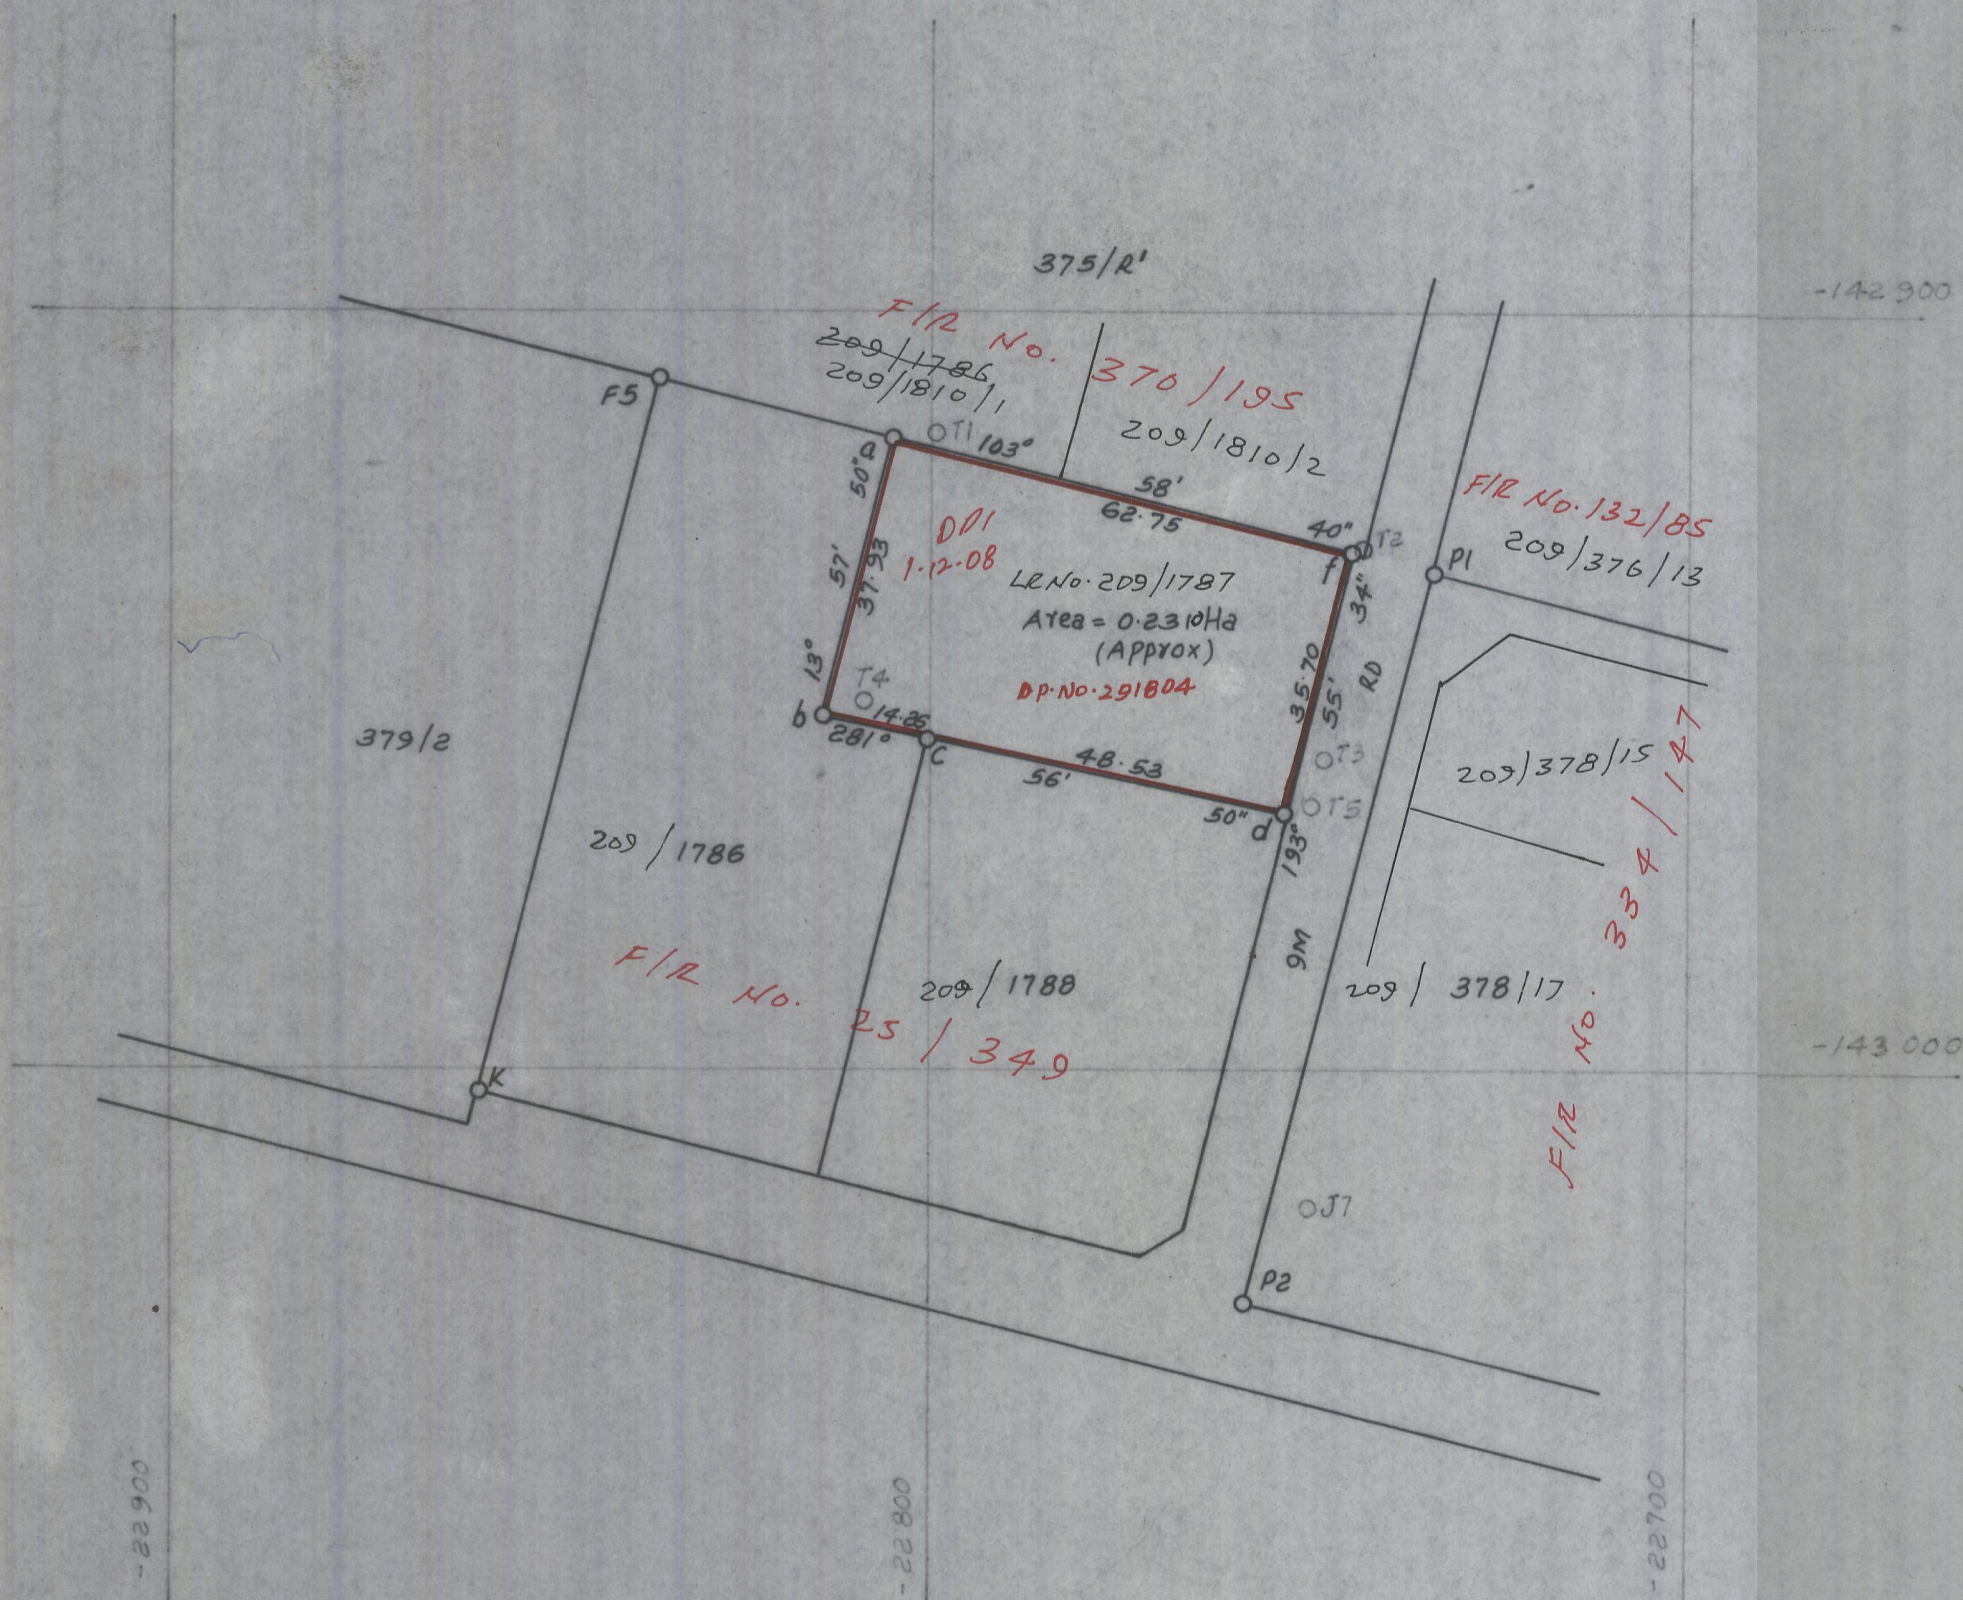

Deahne
Licensed Surveyor

Letter No. of

.....
SURVEYOR

my approved assistant
under my full direction

10 NOV 2008

Signature:

20

written

not the

GEODESIC SURVEYS LTD. ★
P.O. BOX 910-00618, RUARAKA

RE-SURVEY DF

Plot/Parcel No. LR No. 229/1787
 Ref. Map/R-I-MSA 37/G. 11. d. 1 (229/4)
 Registration Block
 Registration District NAIROBI AREA
 Locality CITY OF NAIROBI

SCALE 1:1000

F/R No. 334/147, 25/349, 132/85, 370/195

Registration	Transaction	Authentication	Date	Records	Date
Date Received 18.11.2008	Provisional Approval	Examined by Margaret D.	26/11/08	Traced by	
File Reference No. CT.132/6/72	Final Approval	in comp's	DBIKO vic. 21/11/08	Compared by	
Computations 56635		Authenticated by William B.	24.10.08	Cadastral Sheet	
Field Book No. W.C.	Charted by	for Director of Surveys		R.I.M	

Folio No. 482

Register No. 146