



Station	Y (Northings)	X (Eastings)	Heights	Class of Beacons
K2	160 117.25	21 69.20		1 P C old
K3	160 107.82	21 24.66		" "
K4	160 231.83	20 84.17		" "
K5	160 244.55	21 26.90		" "
X6	160 111.59	21 42.48		1 P C NEW
X23	160 113.46	21 51.34		" "
X11	160 215.83	21 08.62		1 P C
X12	160 214.96	21 05.77		" "
X13	160 223.52	21 02.99		" "
X16	160 228.16	21 17.25		" "
X17	160 220.10	21 19.88		" "
X18	160 219.18	21 17.03		" "

FIR 284/93
284/93

Line	Bearings	Distance
X6a - X6b	210 01 00	6.02
X23a - X23b	120 03 11	6.67
X11 - X12	72 00 53	3.00
X17 - X18	72 00 53	3.00
X17 - X16	161 55 42	8.47
X12 - X13	162 00 29	9.00

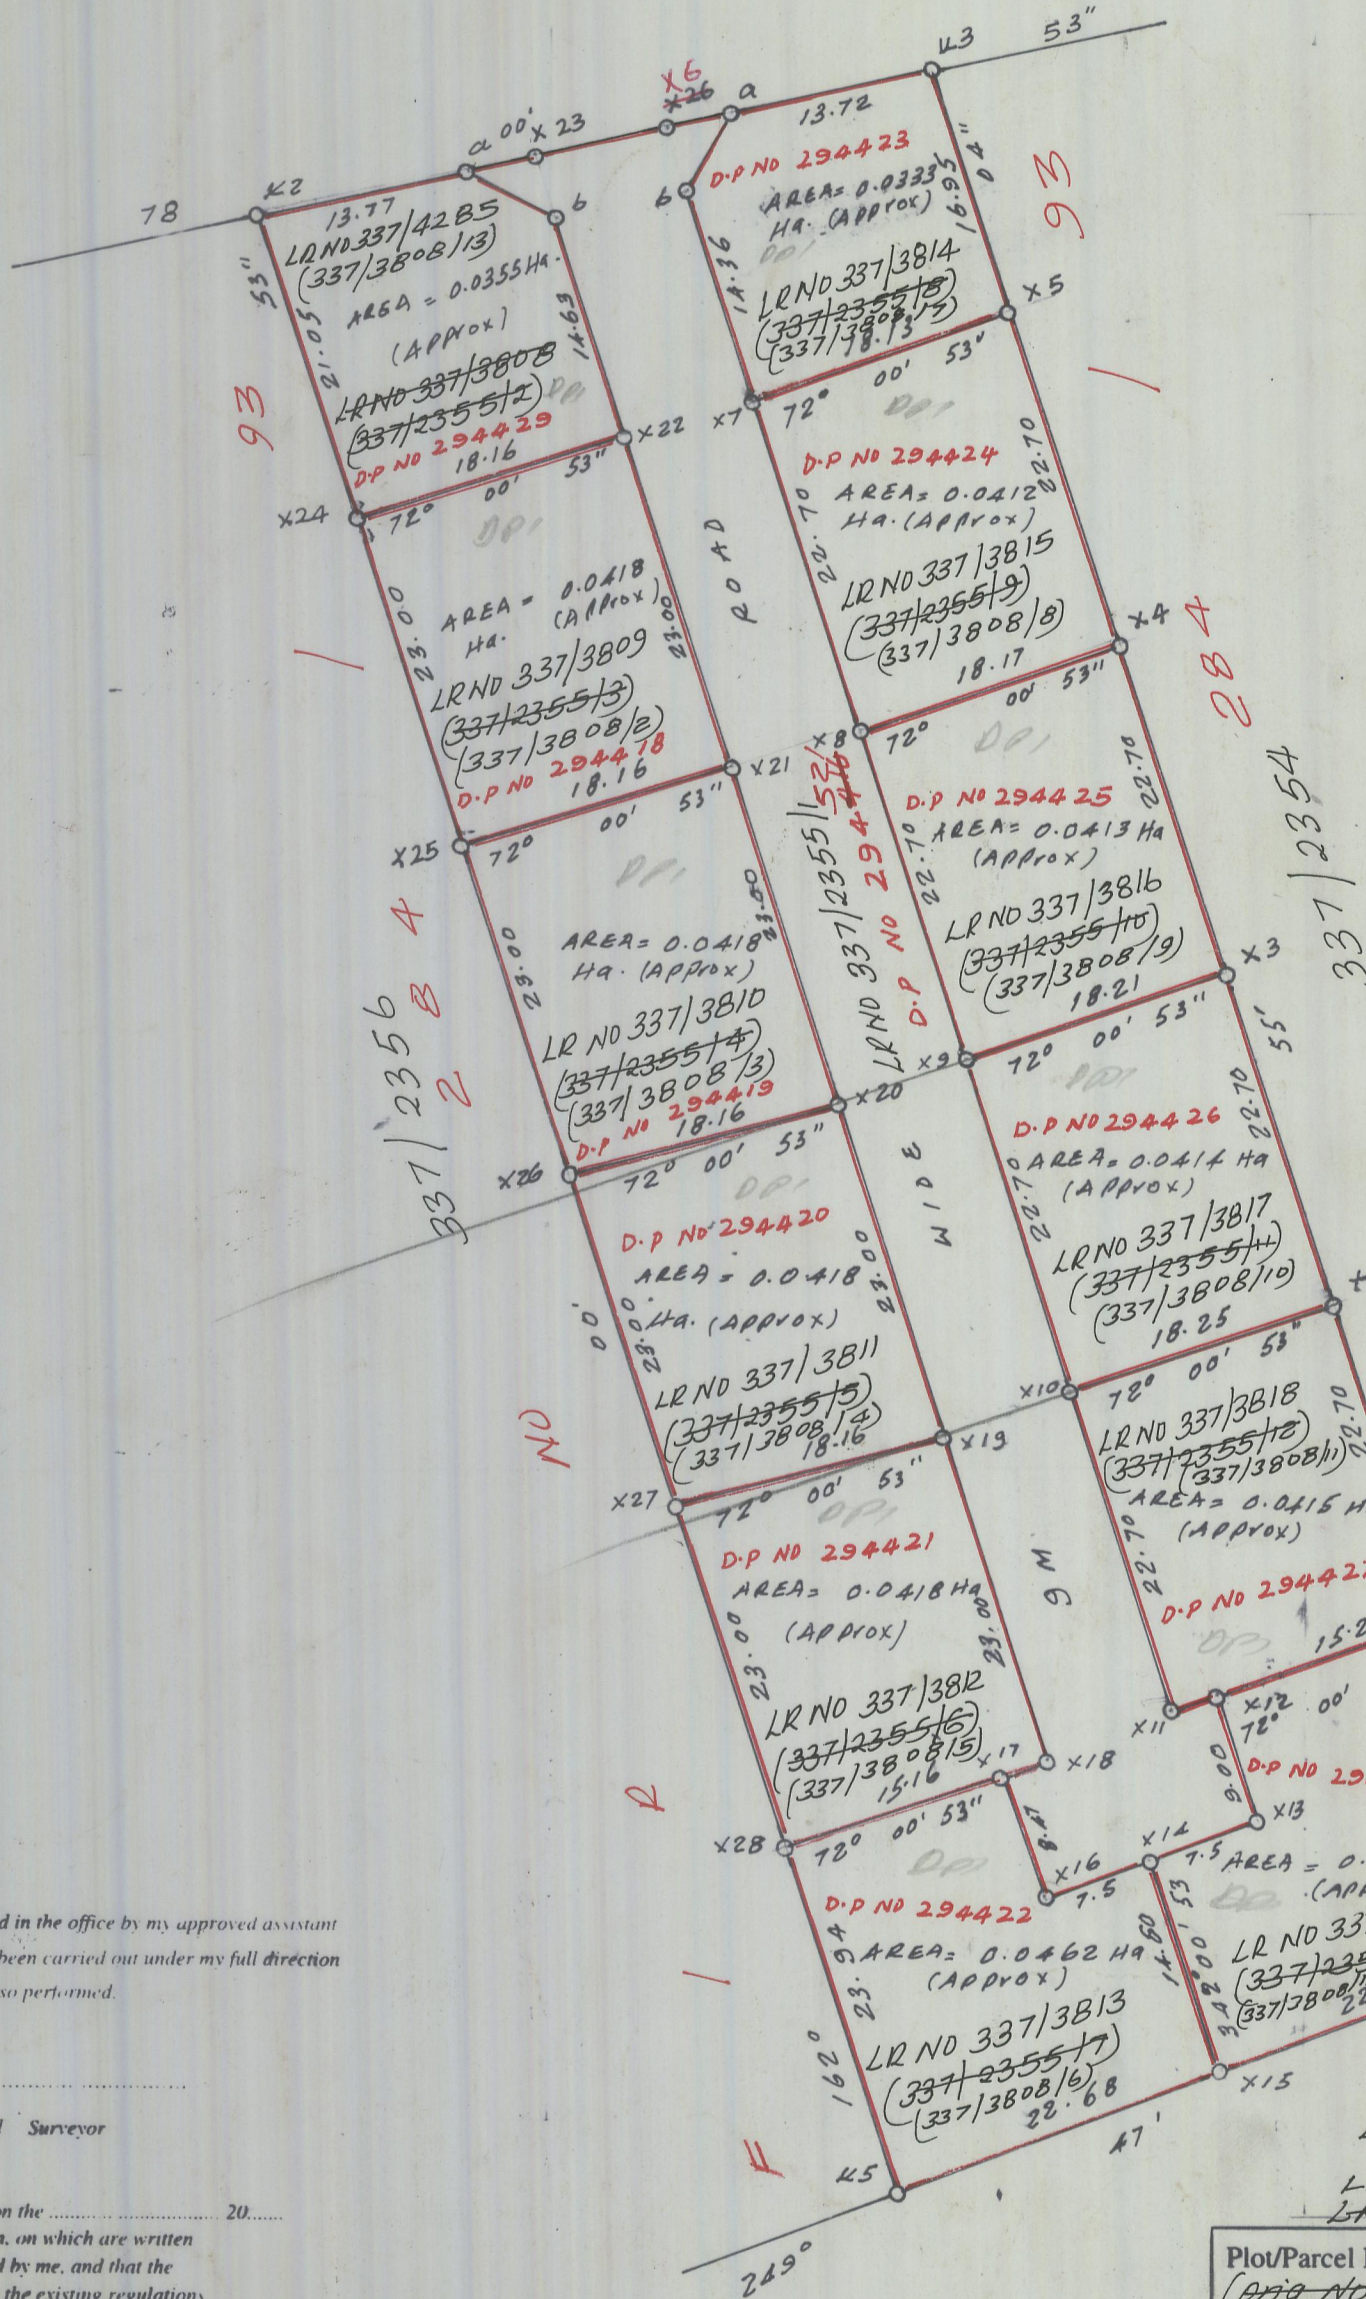

INSET FOR CHANGE OF USER

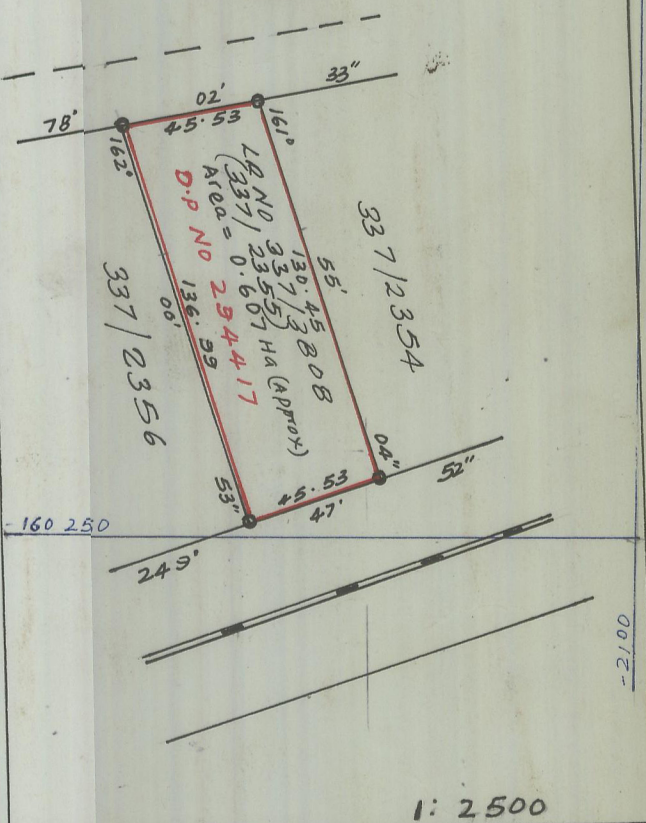

I certify that all the work done in the field and in the office by my approved assistant
.....has been carried out under my full direction
and I take full responsibility for all the work so performed.

Licenced Surveyor

I hereby certify that I, in person, made, and on the 20.....
completed the survey represented by this plan, on which are written
the bearings and the lengths of lines surveyed by me, and that the
survey has been executed in accordance with the existing regulations
and with the approved scheme.

Letter No. of
P. C. P. V. C. Surveyor

FIR NO 284/93 SCALE 1:500

Truncation at 4.5 metres
LR NO 337/3808 - For change of user
(337/2355)
LR NO 337/3808/13
LR NO 337/3808/12-13
For Surrender.
Plot/Parcel No. LR NO 337/3808-3819
(Orig. No. 337/2355/2-13)
(Orig. No. 337/3808-3819/2-13)
Ref. Map/R.I.M. S.A. 37/6.D.D. 9
Registration Block.....
Registration District.....MACHAKOS
Locality.....MAVOKO Municipality

Registration	Transaction	Authentication	Date	Records	Date
Date Received.....24.11.2008	Provisional	Examined Muriuki	28/11/08	Traced	
File Reference No.....CT221/75/51	Final	Approved mbayaki	19/12/08	Compared	
Computations.....56643		Authenticated	7.1.09	Cadastral Sheet	
Field Book No.....W-C	Charted			R.I.M.	

Folio No. 482
Register No. 153