


Station	-Y (Northings)	X (Eastings)	Heights	Class of Beacons
RF5	6 226.69	10 649.61		I.P.C.U. Old
RF7	6 267.16	10 025.38		" "
RF8	6 819.19	10 122.70		" "
RF9	6 660.35	10 378.54		" "
SL8X	5 772.79	9 871.57		A.I.C. Old
1606/9W	5 257.04	9 780.30		" "
SL2	7 403.36	11 644.39		" "
1609/10N	6 476.09	12 126.25		" "
1609/10S	7 688.24	11 496.35		" "
SL7	5 775.78	9 861.12		" "
SL6	5 988.66	10 792.63		" "
SL5	5 820.38	10 864.39		" "
SL8	6 268.60	11 726.94		" "
SL4	6 529.11	10 937.93		" "
SL3	7 000.81	10 869.74		" "
SL9	7 264.04	10 679.99		" "
1607/8N	6 932.13	10 041.27		" "
NY1	5 854.95	10 207.57		A.I.C. New
NY2	7 121.04	10 404.82		" "

Line	Bearings	Distance
SL7-NY1	102° 52' 22"	355.38m
NY1-SL6	102° 52' 22"	600.14m

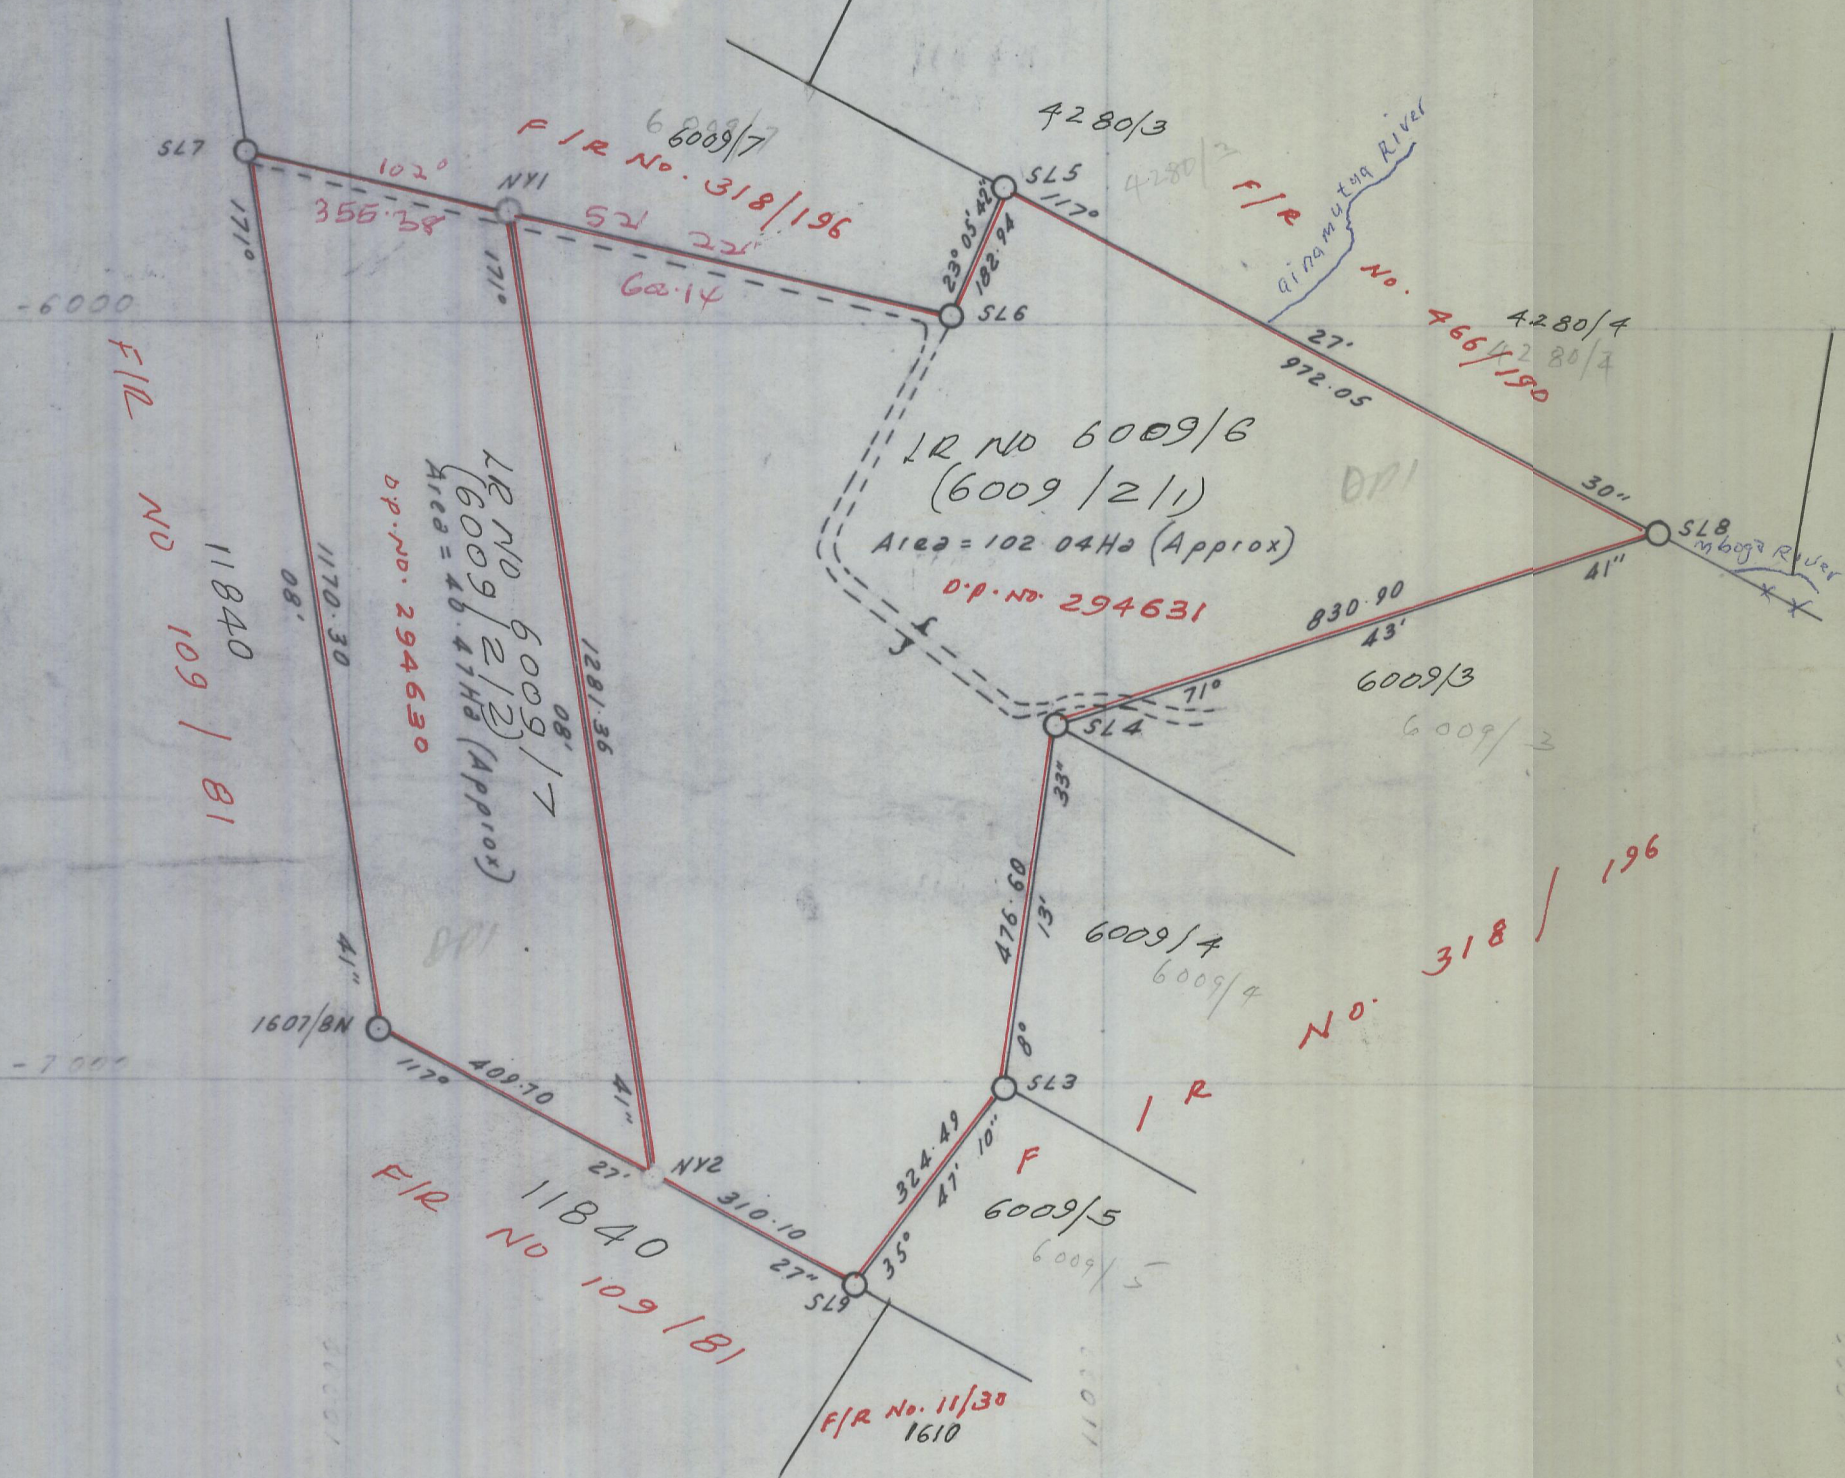

I certify that all the work done in the field and in the office by my approved assistant has been carried out under my full direction and I take full responsibility for all the work so performed.

Licensed Surveyor

I hereby certify that I, in person, made, and on the 20..... completed the survey represented by this plan, on which are written the bearings and the lengths of lines surveyed by me, and that the survey has been executed in accordance with the existing regulations and with the approved scheme.

Letter No. of

Surveyor

SCALE 1:10000

Comps No. 38443, 109/81, 318/196, 466/190, 125/92, 11/30

Plot/Parcel No. LR No 6009/6-7
(Orig. No. 6009/2/21-2)
Ref. Map/R.I.M. South A-36/F.1.2.4 (11/1)
Registration Block.....
Registration District KISUMU
Locality Et of Kibigori Township

Registration	Transaction	Authentication	Date	Records	Date
Date Received..... 24.11.2008	Provisional	Examined F. mugu	20/01/09	Traced	
Reference No. CR 40/5/452	Final	Approved J. M. Muriuki	22.01.09	Compared	
Computations..... 56651		Authenticated G. Bellumbe	26.1.09	Cadastral Sheet.....	
Field Work No. W.C	Charted		for Director of Surveys	R.I.M.....	

Folio No. 482

Register No. 161