

CF 235/46/109


Coordinates Referred to EQUATOR & 37° EAST
Units METRES

Form No. 2

Station	-Y (Northings)	-X (Eastings)	Heights	Class of Beacon
K4	8162.06	23668.72		I.P.C.U Old
K3	8213.50	23669.06		" "
Mg29	8262.34	23670.39		" "
F1	8140.36	23723.07		I.P.C New
F2	8140.30	23713.67		" "
F3	8158.11	23713.64		" "
F4	8157.89	23723.04		" "

FR 456/37

Line	Bearing	Distance

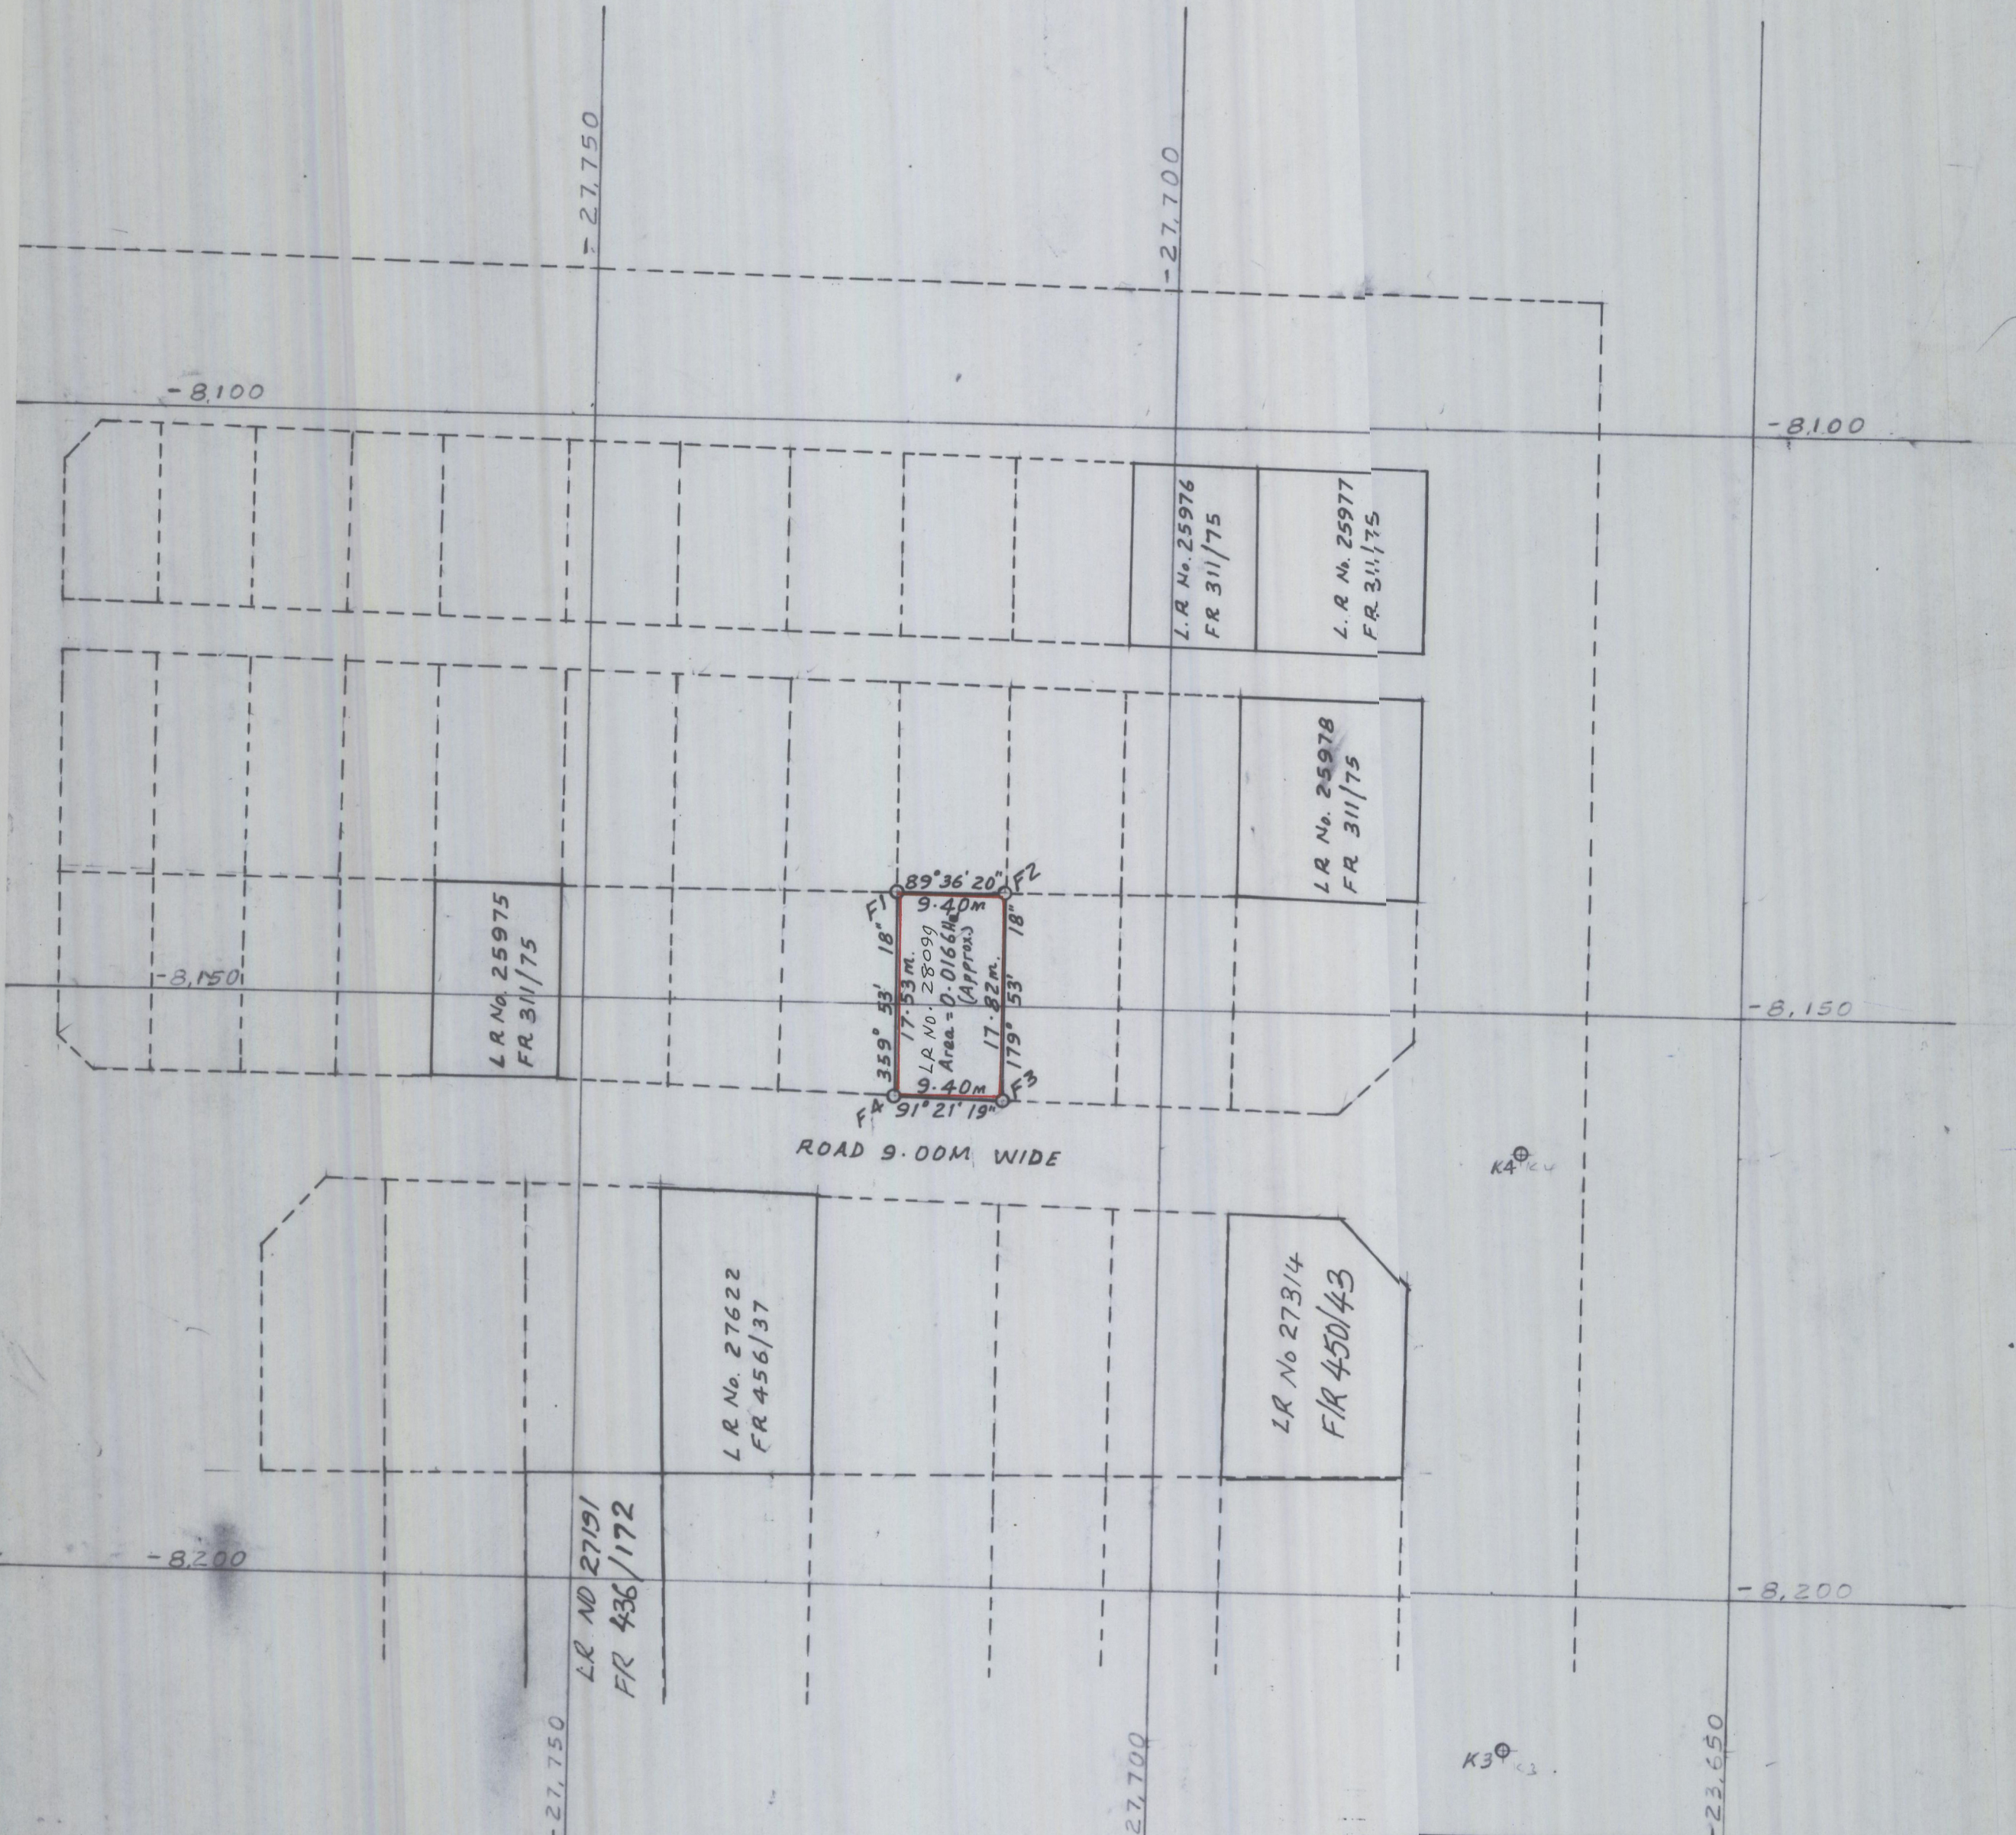

I hereby certify that I, in person, made, and on the 12.11.08 completed the survey represented by this plan, on which are written the bearings and lengths of the lines surveyed by me, and that the survey has been executed in accordance with the existing regulations and with the approved scheme.

Letter No. _____ of _____
P. OPIYO Surveyor

SCALE 1 : 500

F/R No. 311/75

Plot/Parcel No.	L.R. No. 28099
Ref. Map/R.I.M.	SA 36/6 F11/34 ()
Registration Block	
Registration District	Kisumu
Locality	Kisumu Municipality

Registration	Transactions	Authentication	Date	Records	Date
Date Received <u>4.12.08</u>	Provisional Approval	Examined by <u>JOHN GACHAU</u>	<u>23/12/08</u>	Traced by	
File Reference <u>CF 235/46/109</u>	Final Approval	Approved by <u>DAVID K. LE</u>	<u>08/01/09</u>	Compared by	
Computation No. <u>56692</u>		Authenticated by <u>Wadhwa</u>	<u>12.11.09</u>	Cadastral Sheet	
Field Book No. <u>w/c</u>	Charted by	for Director of Surveys		R.I.M.	

Mg29

Folio No. 482
Register No. 198