


Station	+ Y (Northings)	+ X (Eastings)	Heights	Class of Beacons			Line	Bearings	Distance
N	559.50	543.28		1 PC	old	F/R 116/106	93-Y4	346 43 01	8.49
PK2	519.74	607.52		"	"	" "			
PK1	485.19	608.91		"	"	" "			
M	491.77	501.36		"	"	" "			
R2	535.33	582.34		"	"	F/R 366/51			
R1	467.66	540.40		"	"	" "			
8	480.51	474.54		"	"	" "			
Y1	537.84	589.87		"	new	" "			
Y2	485.46	608.02		"	"	" "			
Y3	488.61	506.46		"	"	" "			
Y4	496.87	504.51		"	"	" "			

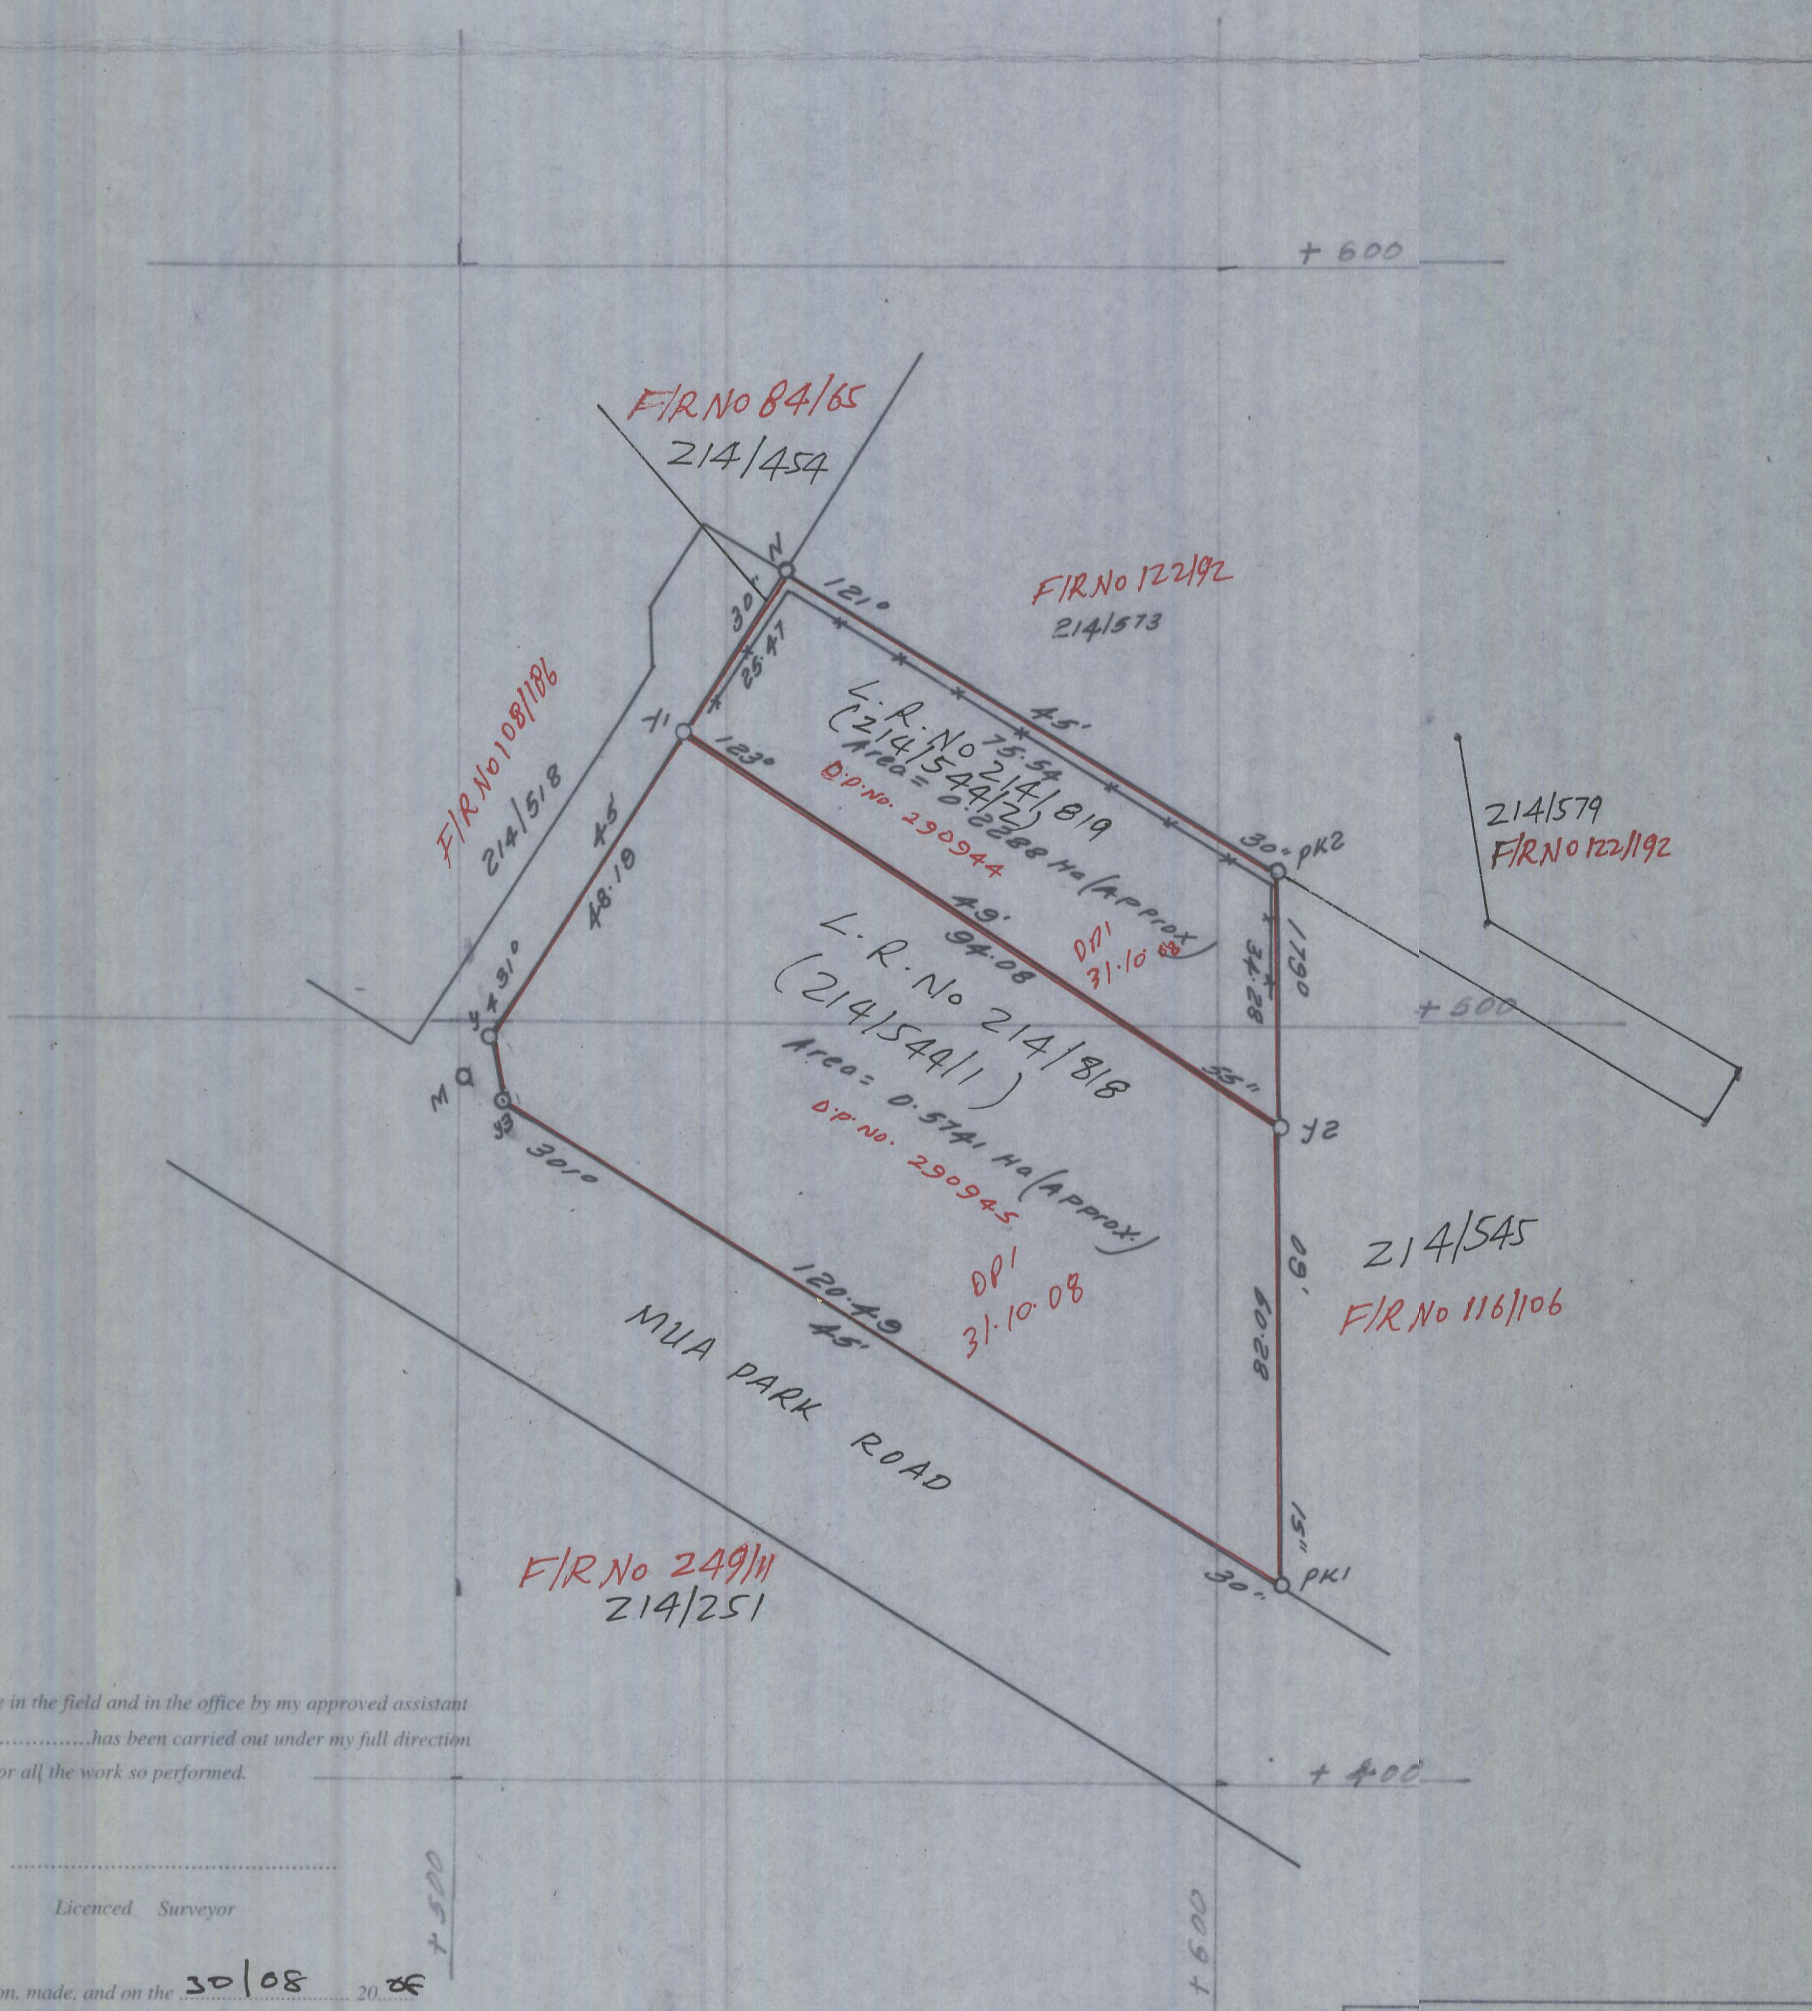

I certify that all the work done in the field and in the office by my approved assistant
.....has been carried out under my full direction
and I take full responsibility for all the work so performed.

Licensed Surveyor

I hereby certify that I, in person, made, and on the 30/08/2008, completed the survey represented by this plan, on which are written the bearings and the lengths of lines surveyed by me, and that the survey has been executed in accordance with the existing regulations and with the approved scheme.

Letter No. 81327/27 of 28th Aug 2008
Signed by A. Rabuku Dinala
Surveyor

F/R Nos 116/106, 366/51, 122/60, 108/186,
50/2, 84/65, 100/15, 122/192
249/11
SCALE 1:1000

Plot/Parcel No.	L.R. No 214/818-819 (214/544/1-2)
Ref. Map/R.I.M.	S.A. 37/G.II.d.2 (148/14)
Registration Block	
Registration District	NAIROBI AREA
Locality	City of Nairobi

Registration	Transaction	Authentication	Date	Records	Date
Date Received 2.10.2008	Provisional Approval 81327/27 of 28.8.2008	Examined N.W.K.	07/10/08	Traced	
File Reference No. CT/23/22/71	Final Approval	Approved J. M. M. M. M.	08/10/08	Compared	
Computations 56501		Authenticated W. D. M. M.	14.10.08	Cadastral Sheet	
Field Book No. WITH COMPS	Charted	for Director of Survey's		R.I.M.	

Folio No. 482
Register No. 37