

Units Metres


Station	-Y (Northings)	-X (Eastings)	Heights	Class of Beacons
Rd5	137 430.39	20 903.24		A.I.C. Old
Rd6	137 563.99	20 188.37		" "
GRP	137 617.84	20 807.84		I.P.C New
WB	137 462.36	20 972.92		A.I.C Old

F/R 122/1

"

F/R 122/1

Line	Bearings	Distance
GRP-Bdy	202° 05' 46"	11m
WB-Bdy	72° 30' 00"	32m

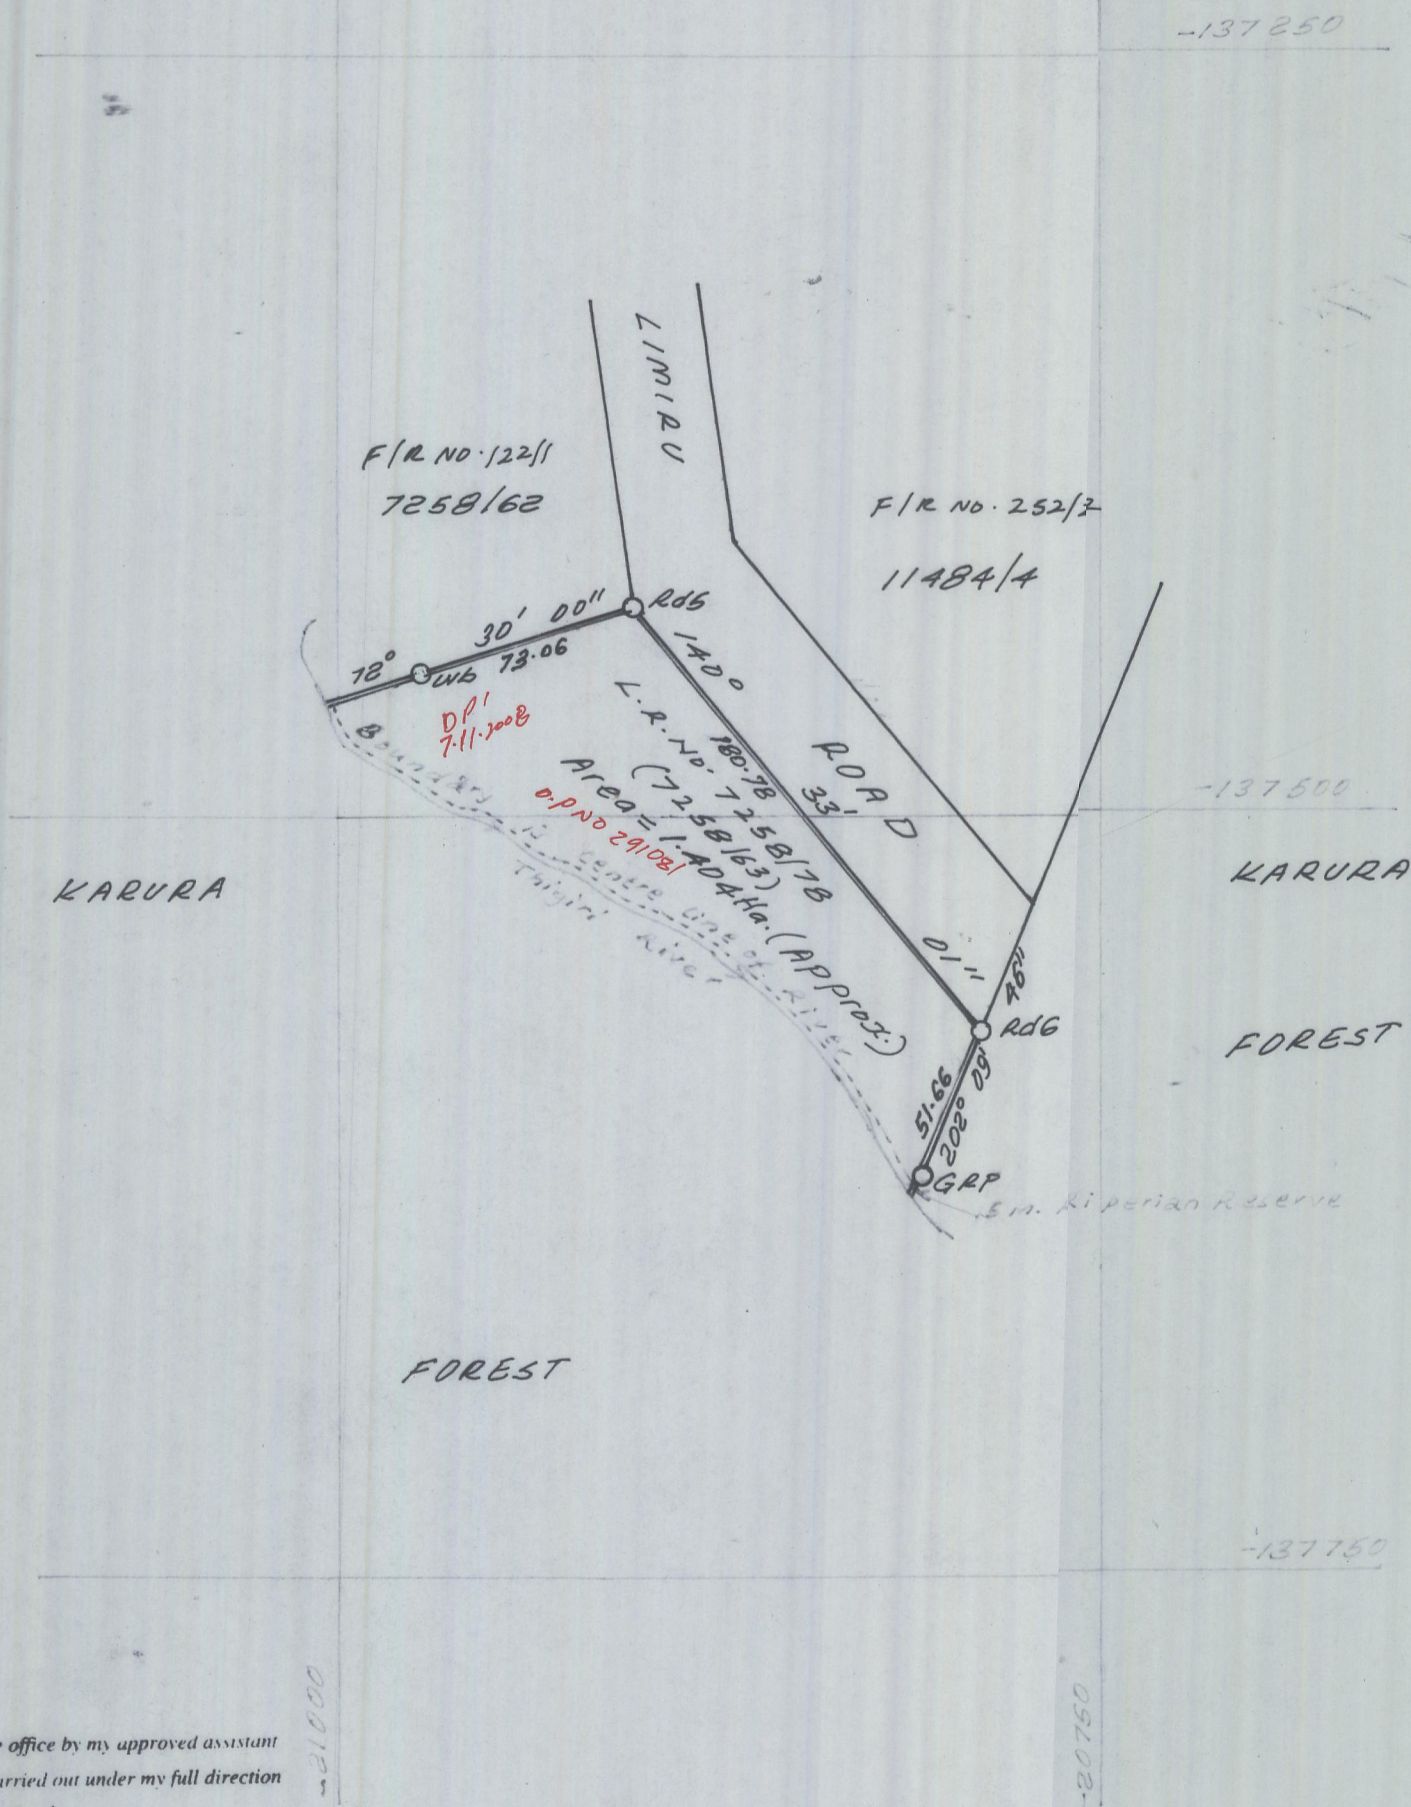

I certify that all the work done in the field and in the office by my approved assistant
.....has been carried out under my full direction
and I take full responsibility for all the work so performed.

Licensed Surveyor

I hereby certify that I, in person, made, and on the 29/09/2008
completed the survey represented by this plan, on which are written
the bearings and the lengths of lines surveyed by me, and that the
survey has been executed in accordance with the existing regulations
and with the approved scheme.

Letter No. 84655/31 of 08/04/2008

Lic. Surveyor

SCALE 1:2,500

Plot/Parcel No. L.R. No. 7258/78 - change of user
(Orig. No. 7258/63)
Ref. Map/R.I.M. S. 4.37/G. II 6.7/148/2
Registration Block.....
Registration District. Nairobi Area
Locality. City of Nairobi

Registration	Transaction	Authentication	Date	Records	Date
Date Received. 9.10.2008	Provisional.....	Examined. Simiyu J.W.	15/10/08	Traced.....	
File Reference No. CR 200T/27	Final.....	Approved. M. H. O. K. I.	23-10-08	Compared.....	
Computations. 56516		Authenticated. Williambo	23-10-08	Cadastral Sheet.....	
Field Book to. W.C.	Charted.....			R.I.M.....	

Folio No. 482
Register No. 49