


Units... Metres

Form No. 2

Station	Y (Northings)	X (Eastings)	Heights	Class of Beacons
T14	64 340.65	20 997.01		I. P. C. u 0101
P23	64 424.89	20 979.74		I. P. C. "
P33	64 246.57	21 003.01		" "
P34	64 242.59	20 972.48		" "
P45	64 420.91	20 949.21		" "
P27	64 353.86	20 989.00		" "
P28	64 335.72	20 991.37		" "
P40	64 331.74	20 960.85		" "
P41	64 349.88	20 958.48		" "

Line	Bearings	Distance

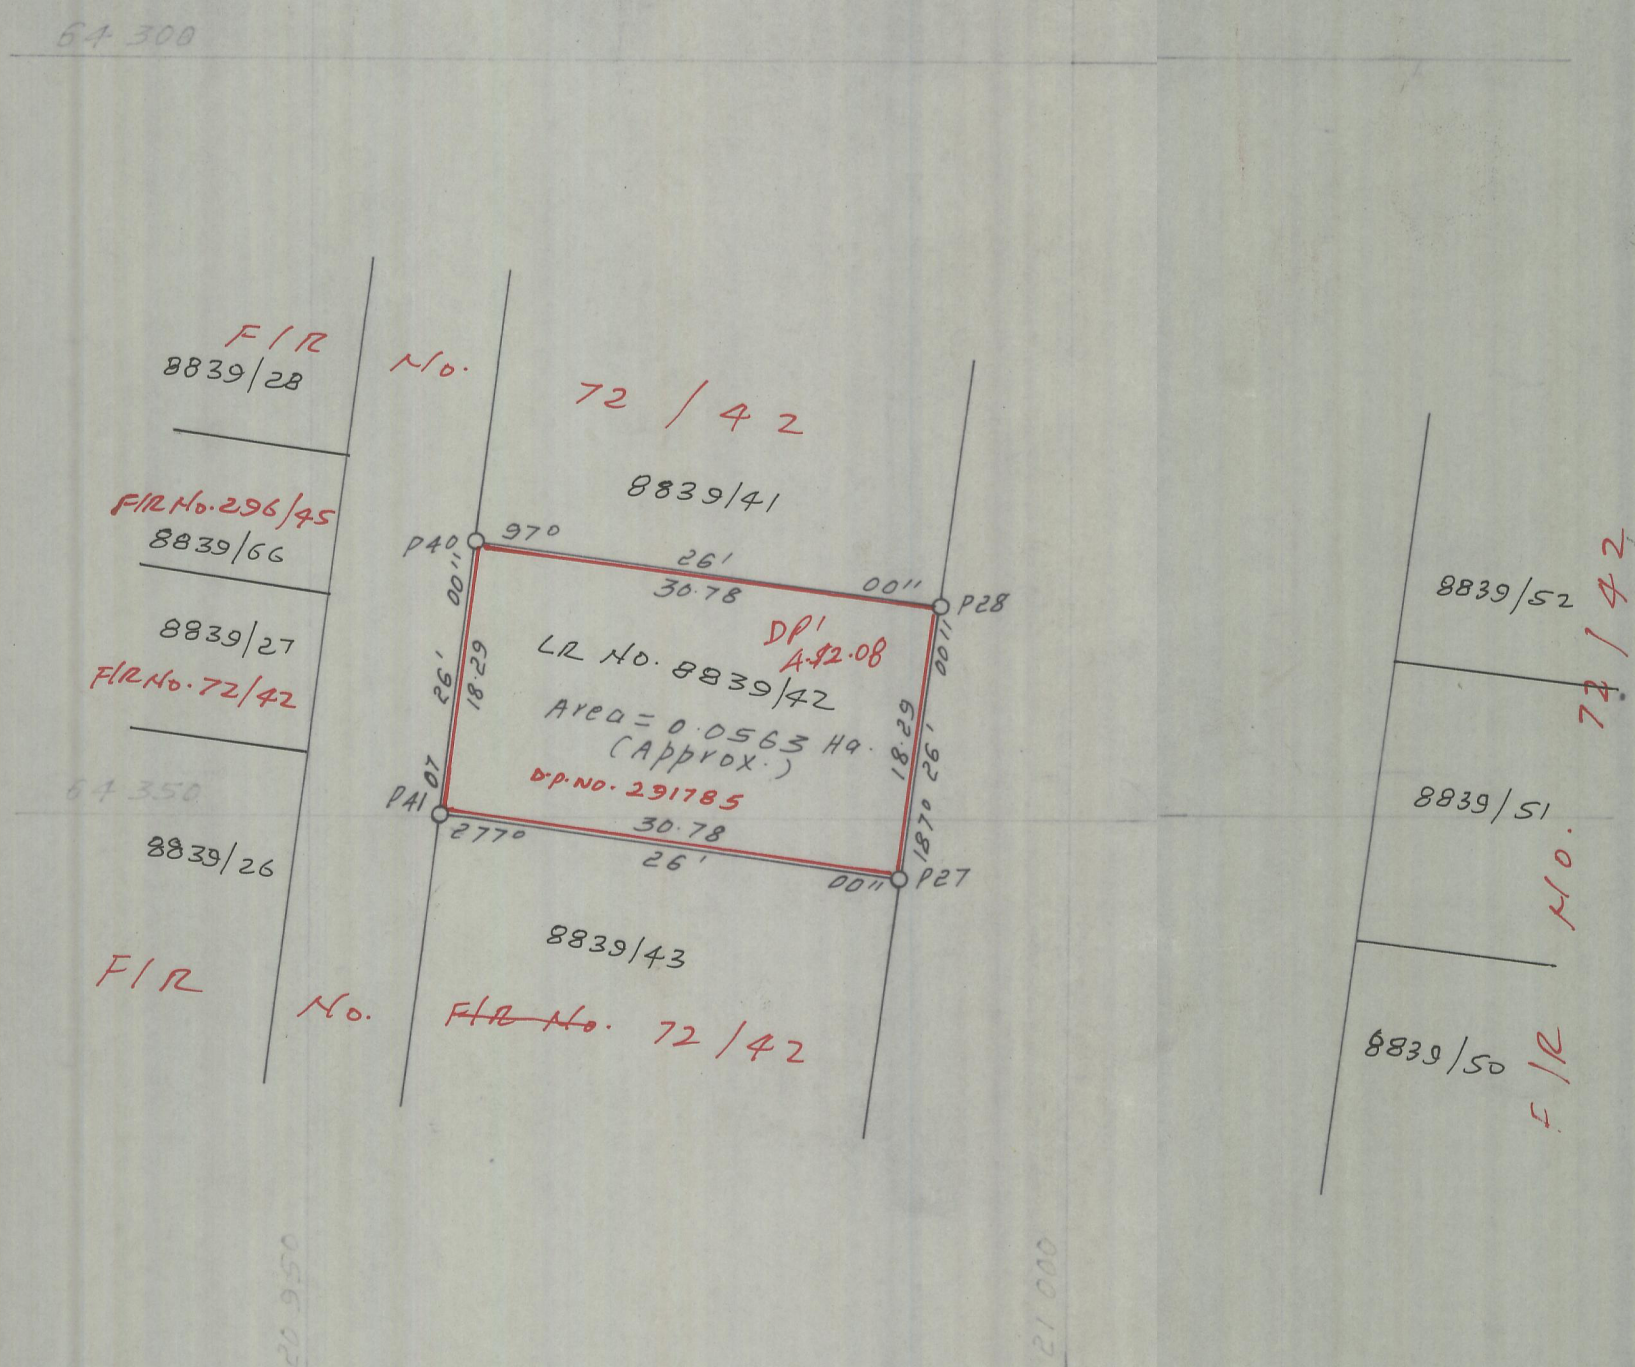

Licensed Surveyor

Letter No. of

Surveyor

RE-SURVEY OF

Plot/Parcel No. L.R No. 8839/42

Ref. Map/R.I.M. SA.36./F.111.2.3

Registration Block.....

Registration District... KERICHO.....

Locality... LITEN TOWNSHIP

SCALE... 1:500

FIR No. 72/42, 296/45

Registration	Transaction	Authentication	Date	Records	Date
Date Received 29.10.2008	Provisional	Examined NUKI	30/10/08	Traced	
File Reference No. CT195/X11/22	Final } in comps	Approved C. M. H. M.	30/10/08	Compared	
Computations 56568		Authenticated William G.	5-11-08	Cadastral Sheet	
Field Book No. W.C.	Charted		for Director of Surveys	R.I.M.	

Folio No. 482

Register No.....92