

C/ CAD/3068.


CR 269W/129/49

Co-ordinates Referred to: Equator $\pm 39^{\circ}E$
Units: Metres

Station	Northings	Eastings	Height	Class of Beacons
UK4	439 342.26	82 398.99		IPC OLD
UK12	439 379.16	82 398.60		IPC OLD
UK13	439 381.40	82 452.90		IPC OLD
UK22	439 418.29	82 452.51		IPC OLD
UK23	439 416.05	82 398.21		IPCW OLD
TH1	439 380.29	82 425.94		IPC NEW
TH2	439 417.18	82 425.55		IPC NEW

Line	Bearings	Distance
UK23a-b	136° 28' 58"	7.18

Truncation at UK23 = 5.00m

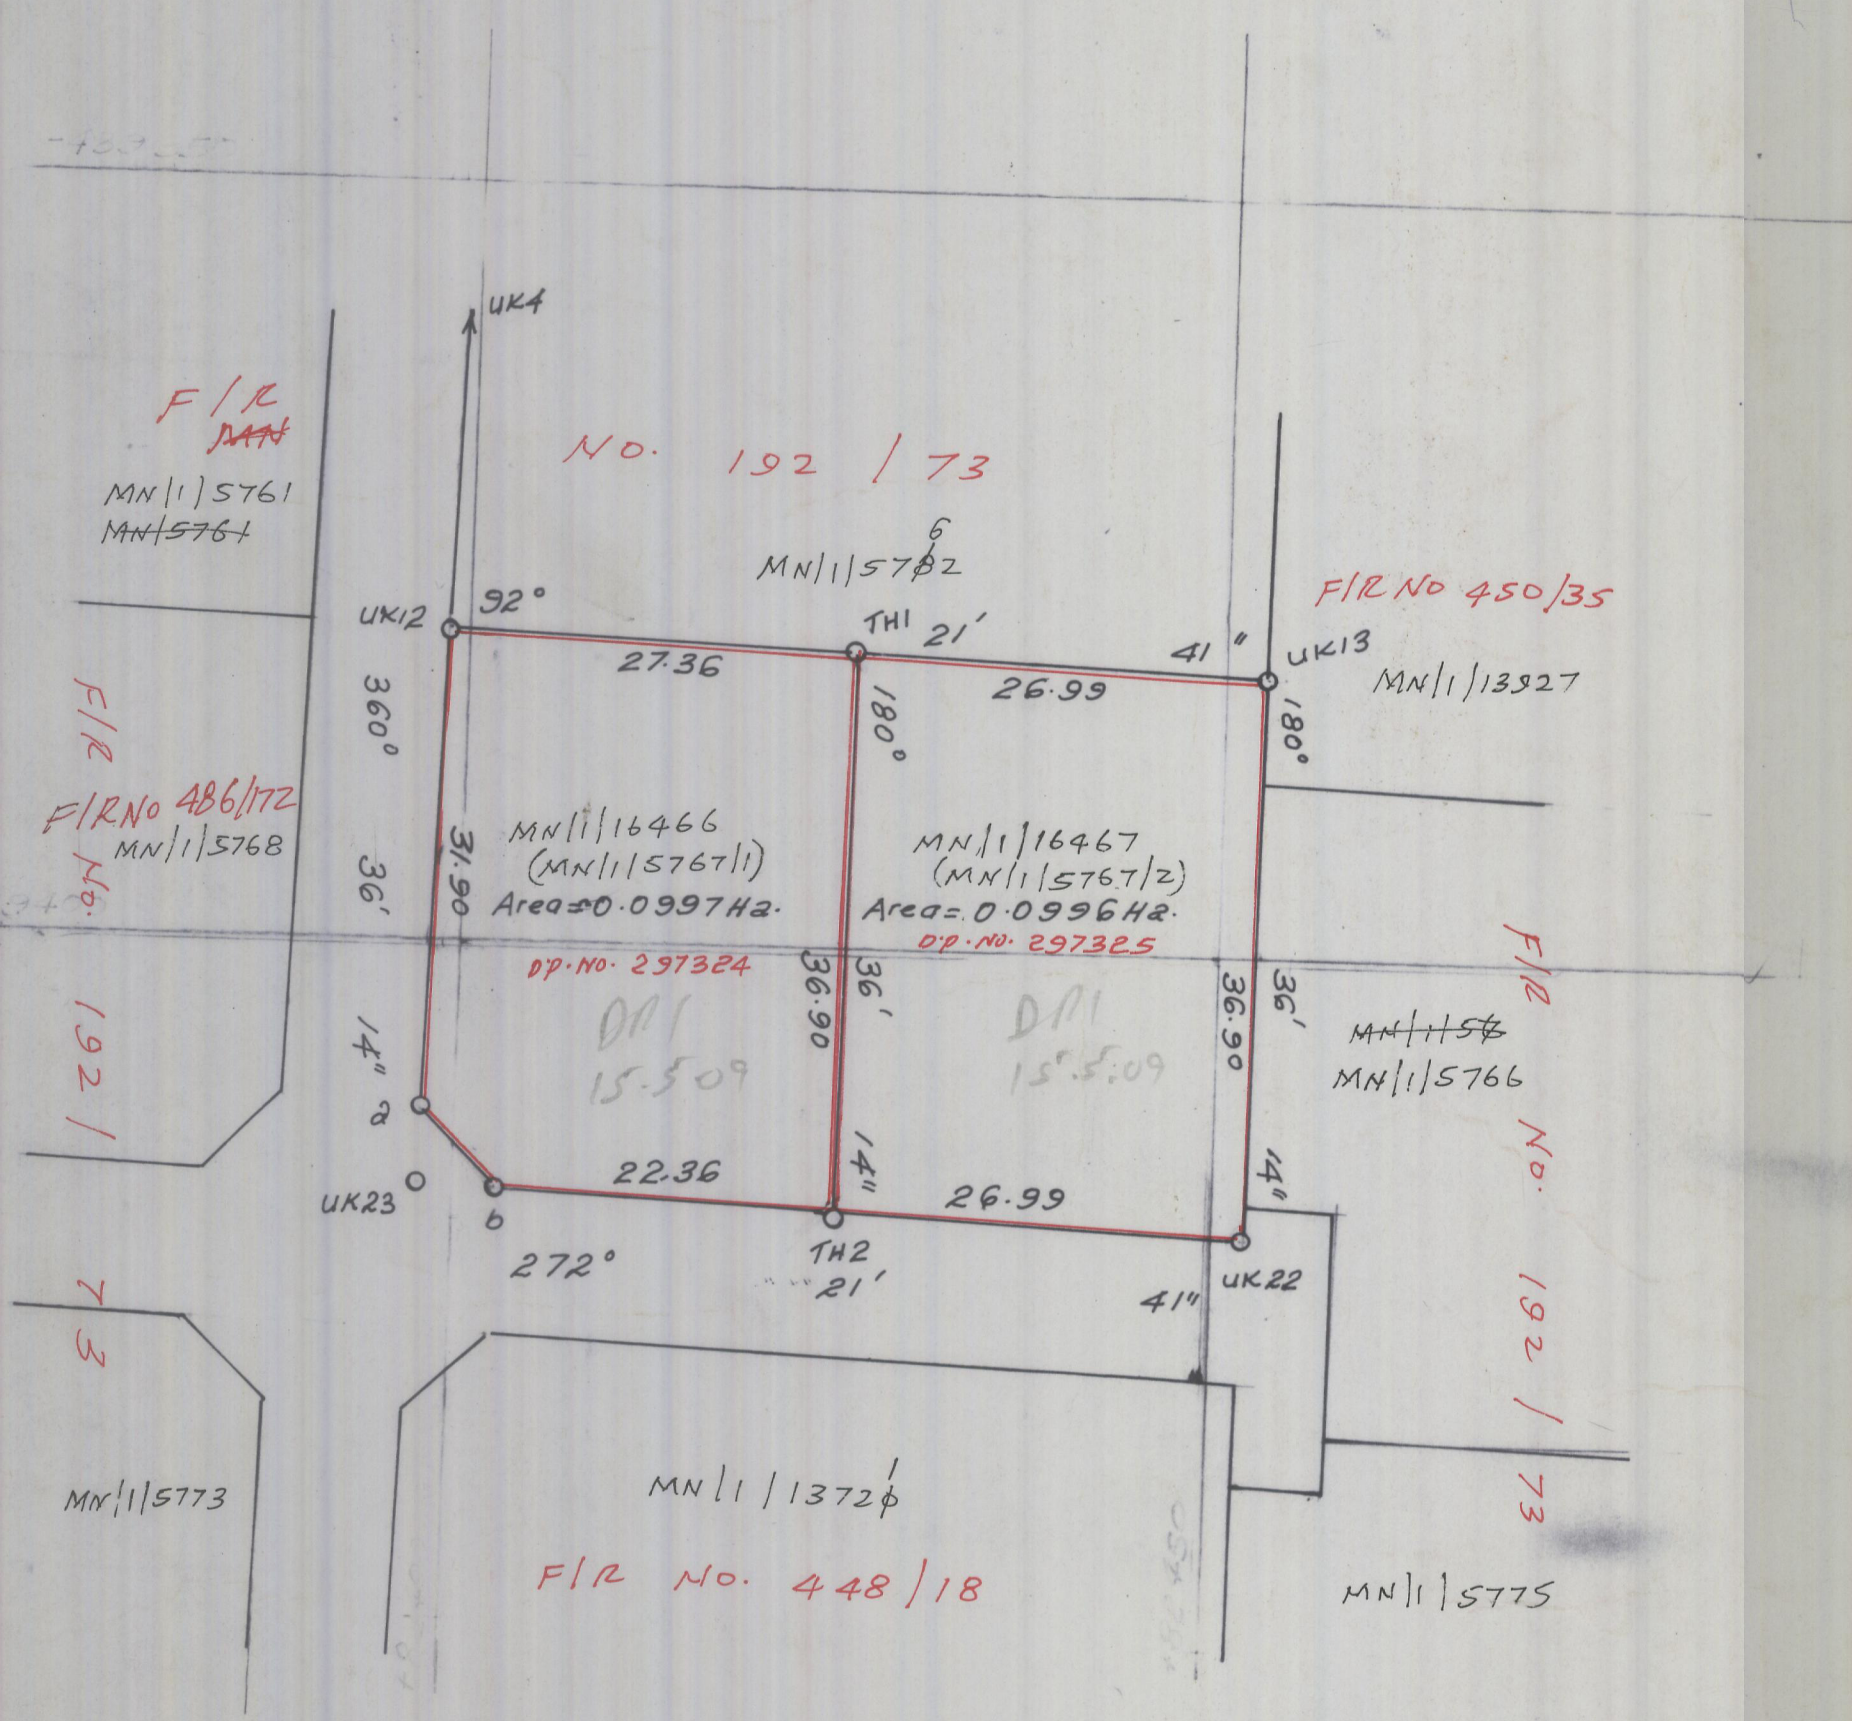

I hereby certify that I, in person made and on Completed the survey represented by this plan on which are written the bearings and lengths of the lines surveyed by me and that the survey has been executed in accordance with the existing regulations and approved scheme.
DLO's CF.7894/11 11-Dec-2008
Letter No. PPA2 TP-6/5/84/08 of 24-Nov-2008

SCALE 1:500

Plot/ Parcel MN/1/16466-16467
(Orig No. MN/1/5767/1-2)
Ref. Map/RIM 37/V.IV.C.9 198/3
Registration Block
Registration District MOMBASA
Locality MOMBASA MUNICIPALITY

Registration	Transactions	Authentication	Date	Records	Date
Date Received 16-01-09	Provisional Approval	Examined by Muhoro	13.3.009	Traced by	
File Reference CR 269W/129/49	Final Approval	Approved by Mbayaki	18/03/09	Cadastral	
Computations No 56822		Authenticated by W. K. M. for Director of Surveys	24.2.09	Cadastral sheet	
Field Book No W.C.	Charted by			R.I.M	

Folio No 484
Register No 110