
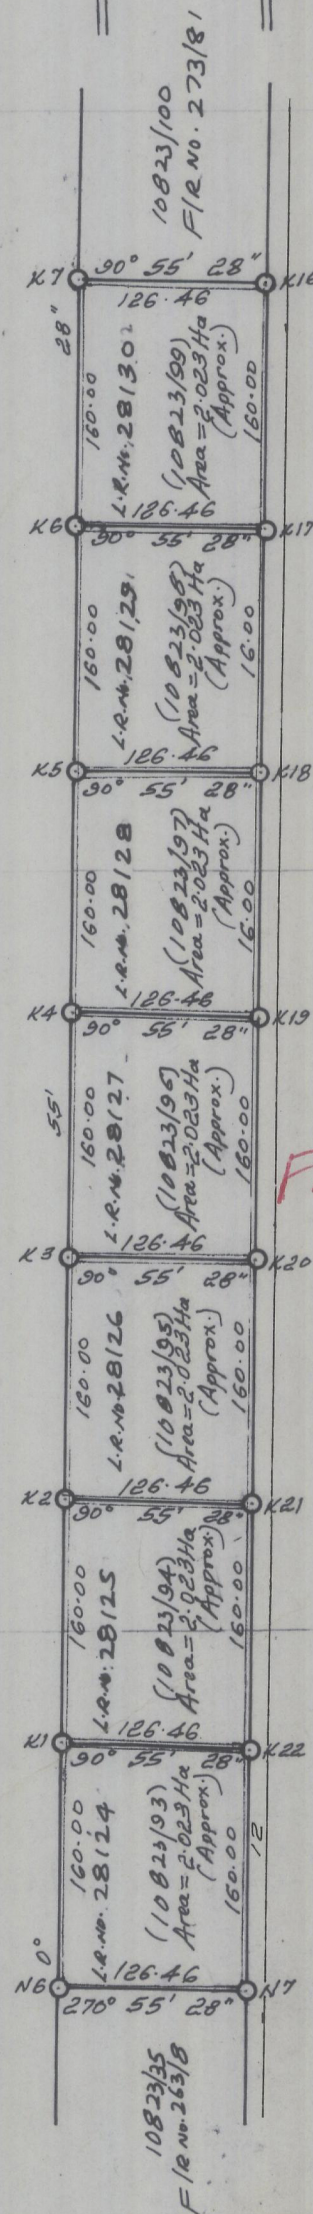


Units..... *Matres*

Form No. 2

Station	- Y (Northings)	+ X (Eastings)	Heights	Class of Begcons
K7	123 114.83	5 245.70		A-1. C Old
K16	123 116.87	5 372.14		" "
N6	124 234.68	5 327.63		" "
N7	124 236.72	5 354.07		" "
L7	123 149.24	5 576.31		" "
L19A	124 433.21	5 530.73		" "
L36A	124 490.46	5 381.97		" "
L48	123 146.13	5 383.66		" "

Lane	Bearings	Distance

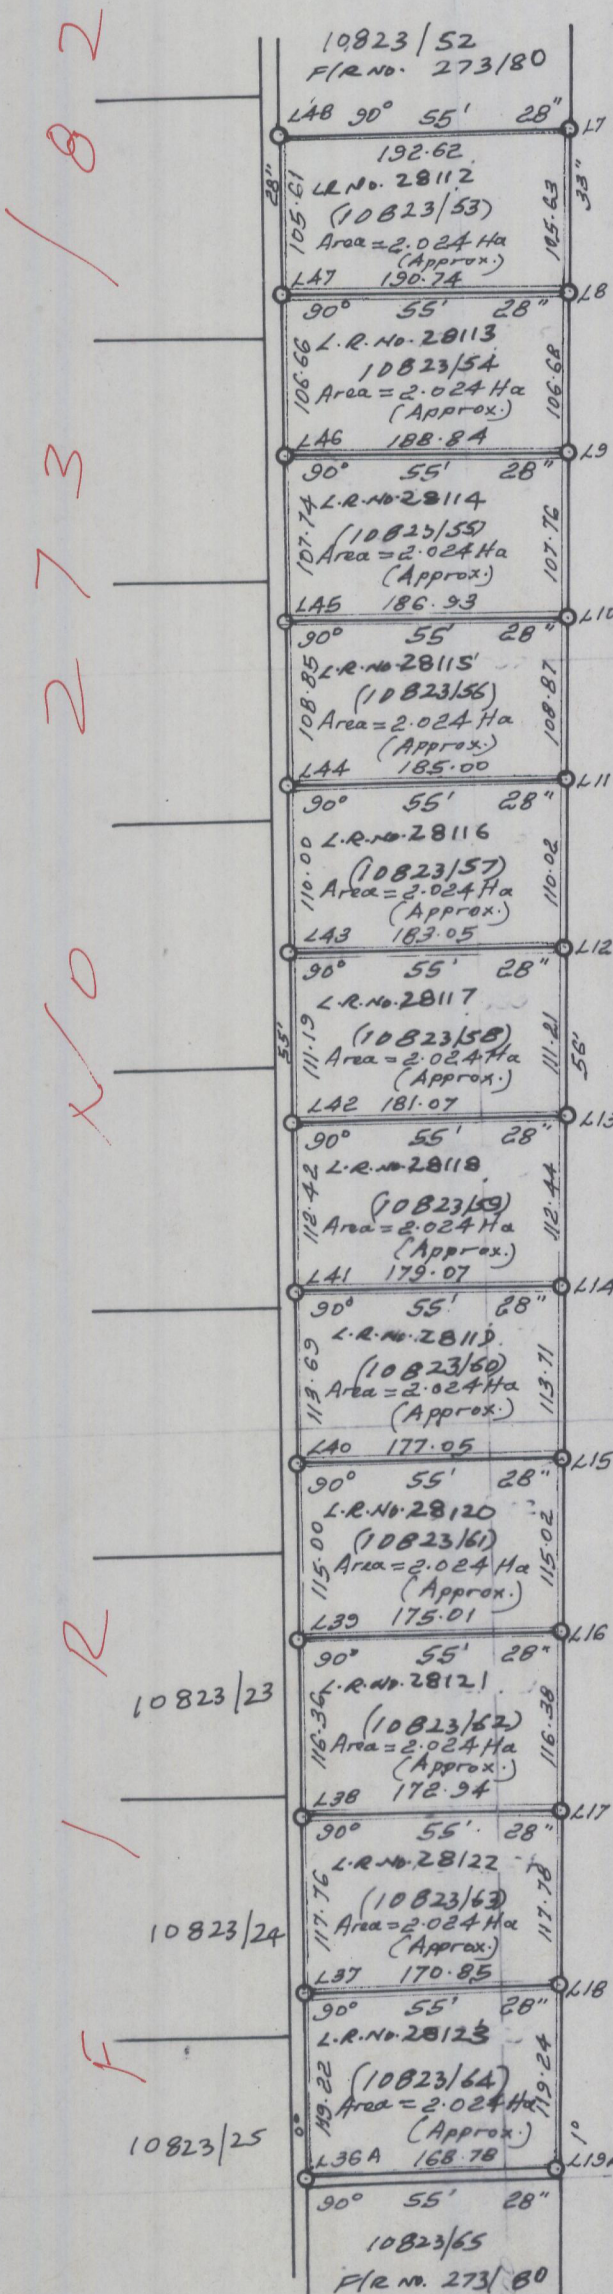

I certify that all the work done in the field and in the office by my approved assistant has been carried out under my full direction and I take full responsibility for all the work so performed.

Licensed Surveyor

I hereby certify that I, in person, made, and on the 15th of July, 2009
completed the survey represented by this plan, on which are written
the bearings and the lengths of lines surveyed by me, and that the
survey has been executed in accordance with the existing regulations
and with the approved scheme.

Letter No. 6410/TC/19 of 13-08-2008

Julystome
Licensed Surveyor

SCALE... 1:5000

FIR NO. 273/81, 273/80, 263/8

Plot/Parcel No. L.R. No. 2812-28130 - charge of user
(Orig. No. 10023/53-64 & 93-99)

Ref. Map/R.I.M. *Spaeth A-37/H-1-2.4(109/1)*

Registration Block.....

Registration District... Thika
Locality... South W. of Thika Municipality

Registration		Transaction		Authentication		Date		Records		Date	
Date Received	3.2.09	Provisional Approval	} in comp's	Examined by	<i>[Signature]</i>	10/02/09		Traced by			
File Reference No.	CR/85/16/99	Final Approval		Approved by	<i>[Signature]</i>	16/02/09		Compared by			
Computations	56864			Authenticated by	<i>[Signature]</i>	16.2.09		Cadastral Sheet			
Field Book No.	W.C.	Charted by		for Director of Surveys				R.I.M.			

Folio No. 484
Register No. 146