


CR 81/5/42

Station	-Y Northing	-X Easting	Height	Class of Beacons	
Bd1	33 867.55	77 687.27		A.I.C	Old
Rd2	33 852.49	78 107.00		"	"
M3	33 708.39	78 168.21		"	"
M4	33 649.27	77 715.80		"	"
F1	33 751.35	78 149.96		I.P.C	New
F2	33 693.86	77 709.97		"	"

F/R No. 209/85

Line	Bearings	Distances

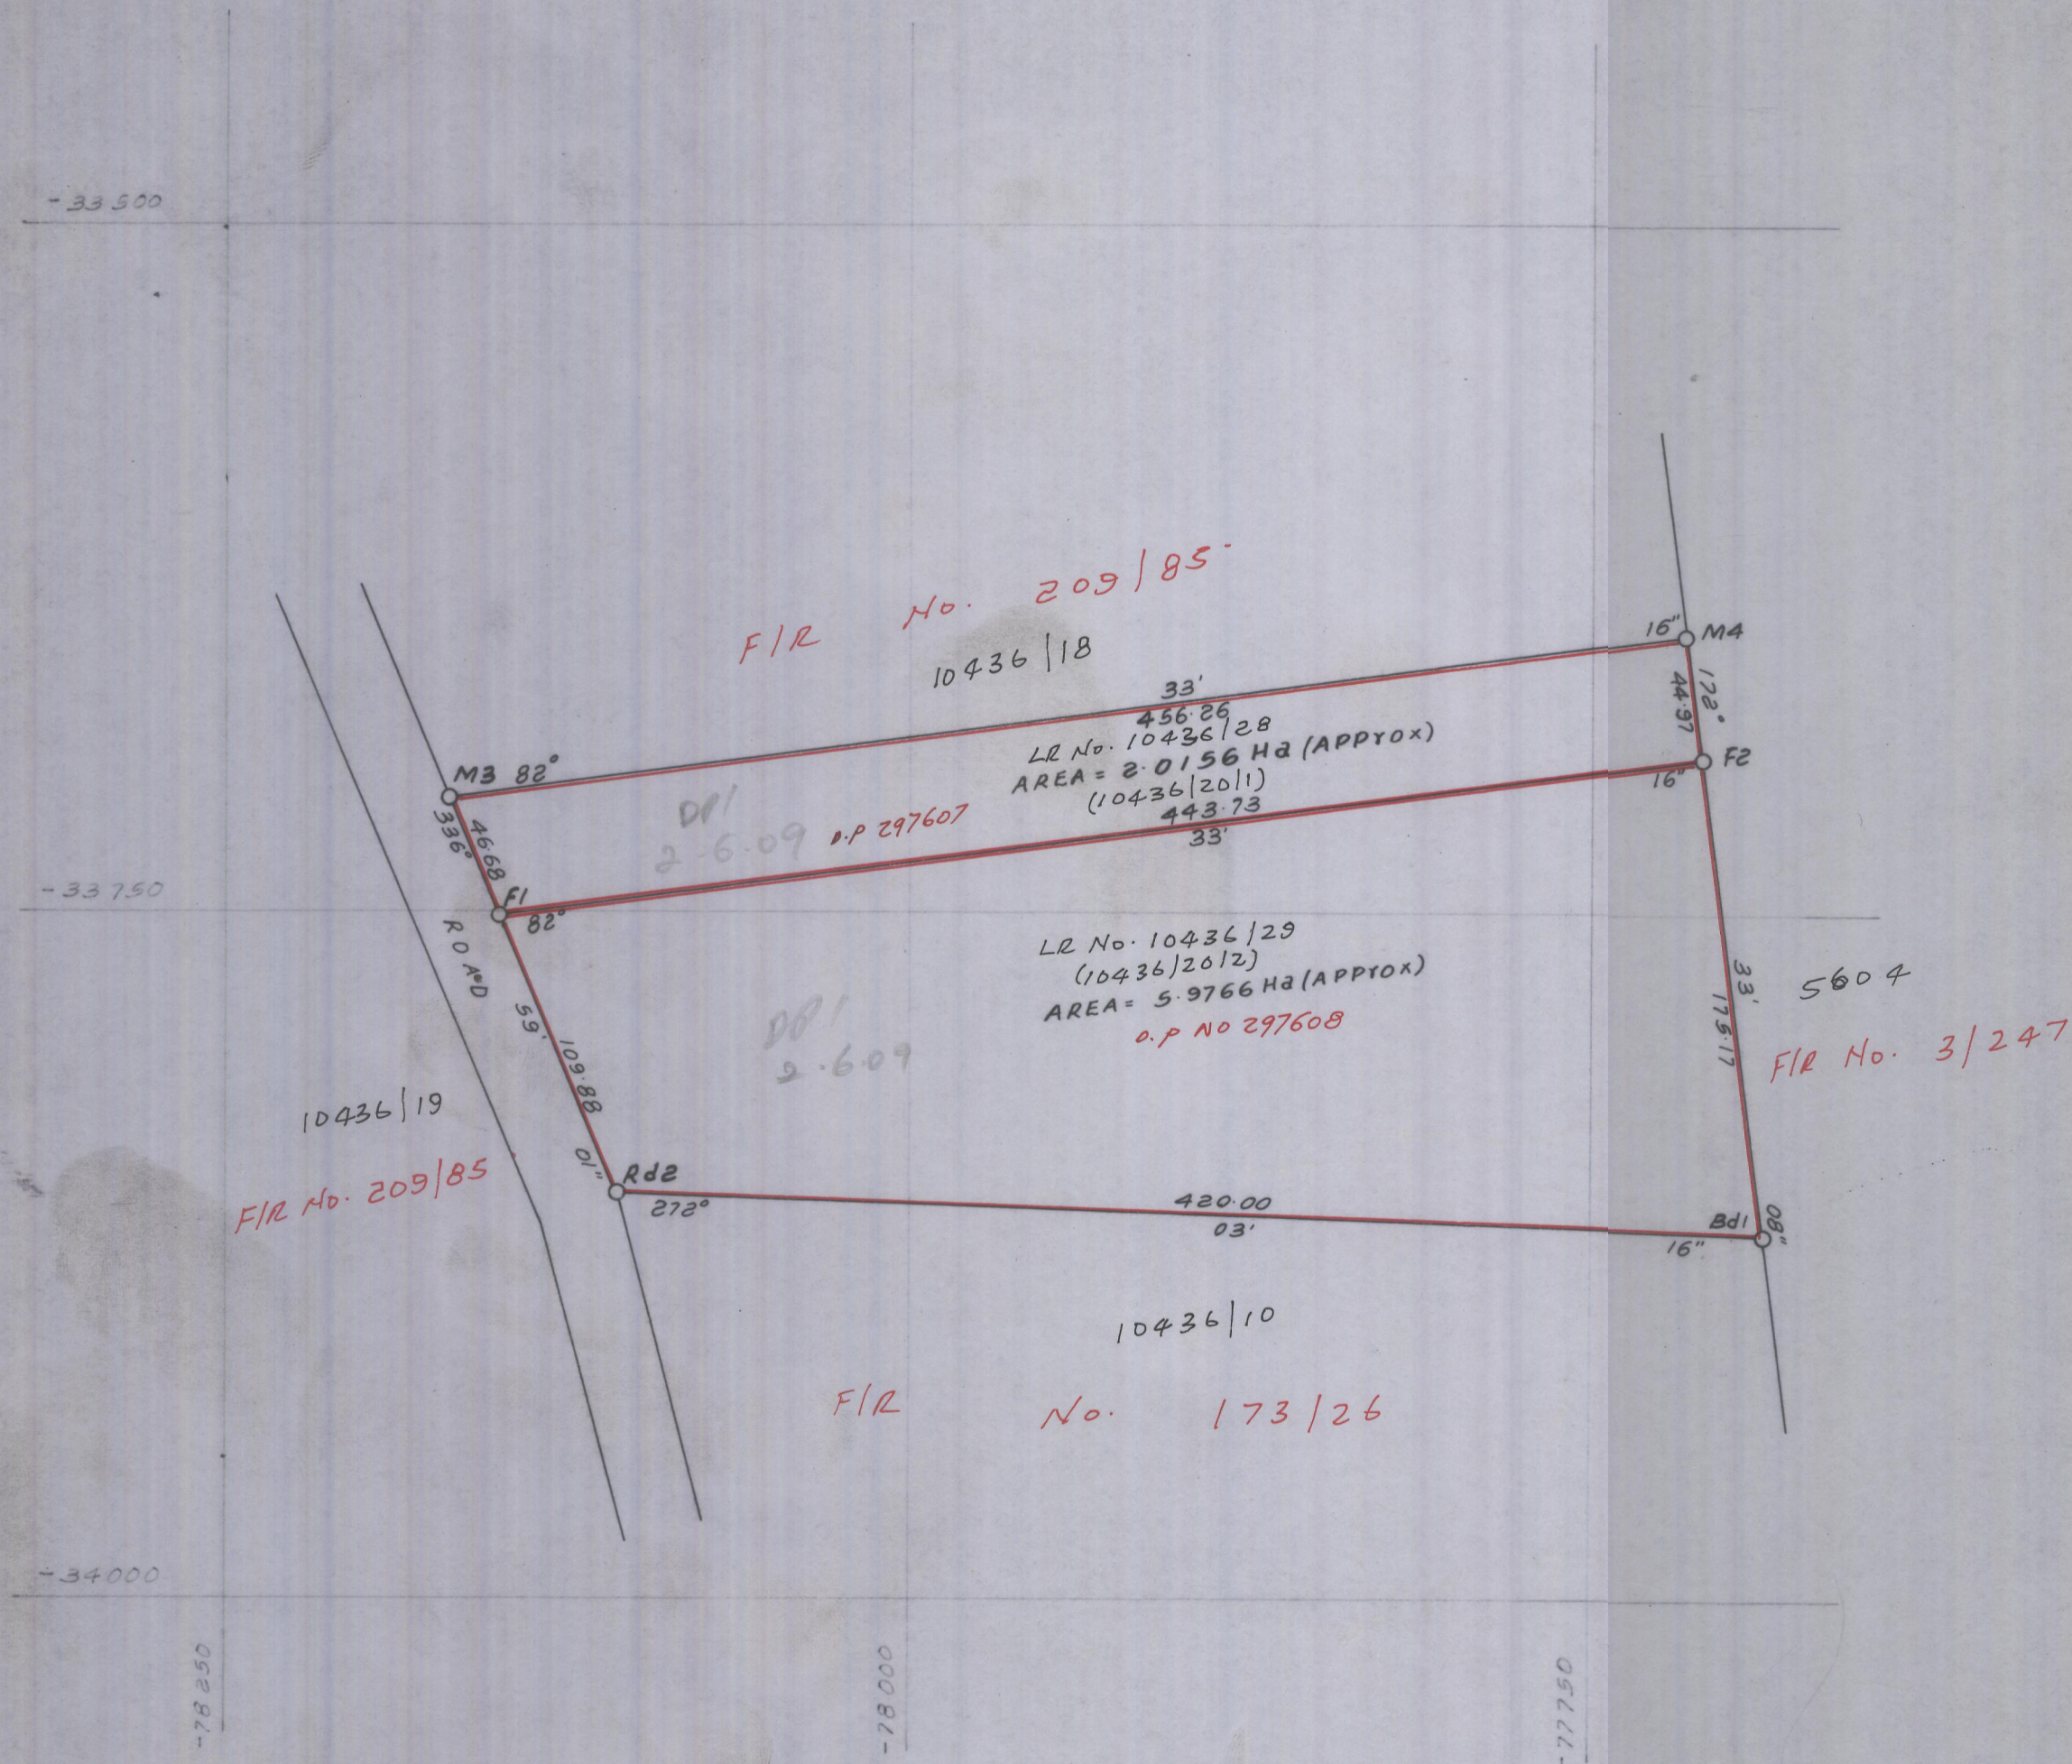

I certify that all the work done in the field and in the office by my approved assistant M.K. Maingi has been carried out under my full direction and I take full responsibility for all the work so performed.

Dahien

Licensed surveyor



I hereby certify that I, in person, made and on the 16.2.2009 completed the survey represented by this plan on which are written the bearings and the lengths of lines surveyed by me and that the survey has been executed in accordance with the existing regulations and with the approved scheme.

Letter No. 16.2.2009 of 16.2.2009 of 16.2.2009 Surveyor

Plot/Parcel No.	LR No. 10436/28-29
(Orig. No.)	10436/20/1-2
Ref. Map/R-IMSA	37/A.I.d.1 (19/4)
Registration Block	
Registration District	NYANDARUA
Locality	DL KACA

SCALE 1:2500

Registration	Transaction	Authentication	Date	Records	Date
Date Received	16.2.2009	Provisional Approval	Examined by <u>Sinjum J.W. 16/02/09</u>	Traced by	
File Reference No.	C.R.81/5/42	Final Approval	Approved by <u>J.M. MUYOKA 16/02/09</u>	Compared by	
Computation	56.911		Authenticated by <u>Williambo 17.2.09</u>	Cadastral Sheet	
Field Book No.	W.C.	Charted by	See comps. for Director of Surveys	R.I.M.	