

Units, Metres

CT 74/96/90.

Form No. 2


Station	Y (Northings)	X (Eastings)	Heights	Class of Beacons
TR 2	60 293.94	28 121.55		A. I. C Old
97 C	60 305.38	28 651.57	"	"
97 J	59 377.75	28 816.43	"	"
A. I. D	59 276.25	28 775.99	"	"
TR 1	60 296.50	28 155.43		I. P. C. 4 New
TR 2	60 288.34	28 238.57	"	"
TR 3	59 473.50	28 344.94	"	"
TR 4	59 434.29	28 415.76	"	"
TR 5	59 369.76	28 809.69	"	"
TR 6	59 581.00	28 779.84	"	"
TR 7	59 895.25	28 726.51	"	"
TR 8	60 209.46	28 665.81	"	"
RSC 1	59 409.12	28 430.74	"	"
RSC 2	59 367.46	28 551.50	"	"
RSC 3	59 293.22	28 518.17	"	"
RSC 4	59 149.45	28 461.21	"	"
RSC 5	59 244.83	28 325.53	"	"
P 1	59 279.62	28 719.90	"	"
P 2	59 324.21	28 737.67	"	"
P 3	59 321.50	28 777.86	"	"
P 4	59 379.33	28 800.91	"	"
P 5	59 507.33	28 778.17	"	"
P 6	59 564.27	28 630.30	"	"

[illegible]

F/R 59/196. \$ 69/140
 " "
 " "
 " "

P6 195 420.83 93 931.43
 P5 195 234.02 94 416.59
 DSC2 194 775.13 93 672.90
 DSC1 194 911.81 93 276.70
 DSC5 194 372.80 93 095.57
 DSC3 194 531.56 93 563.54
 P4
 P1 194 486.94 94 225.39

195 209 97
53 500

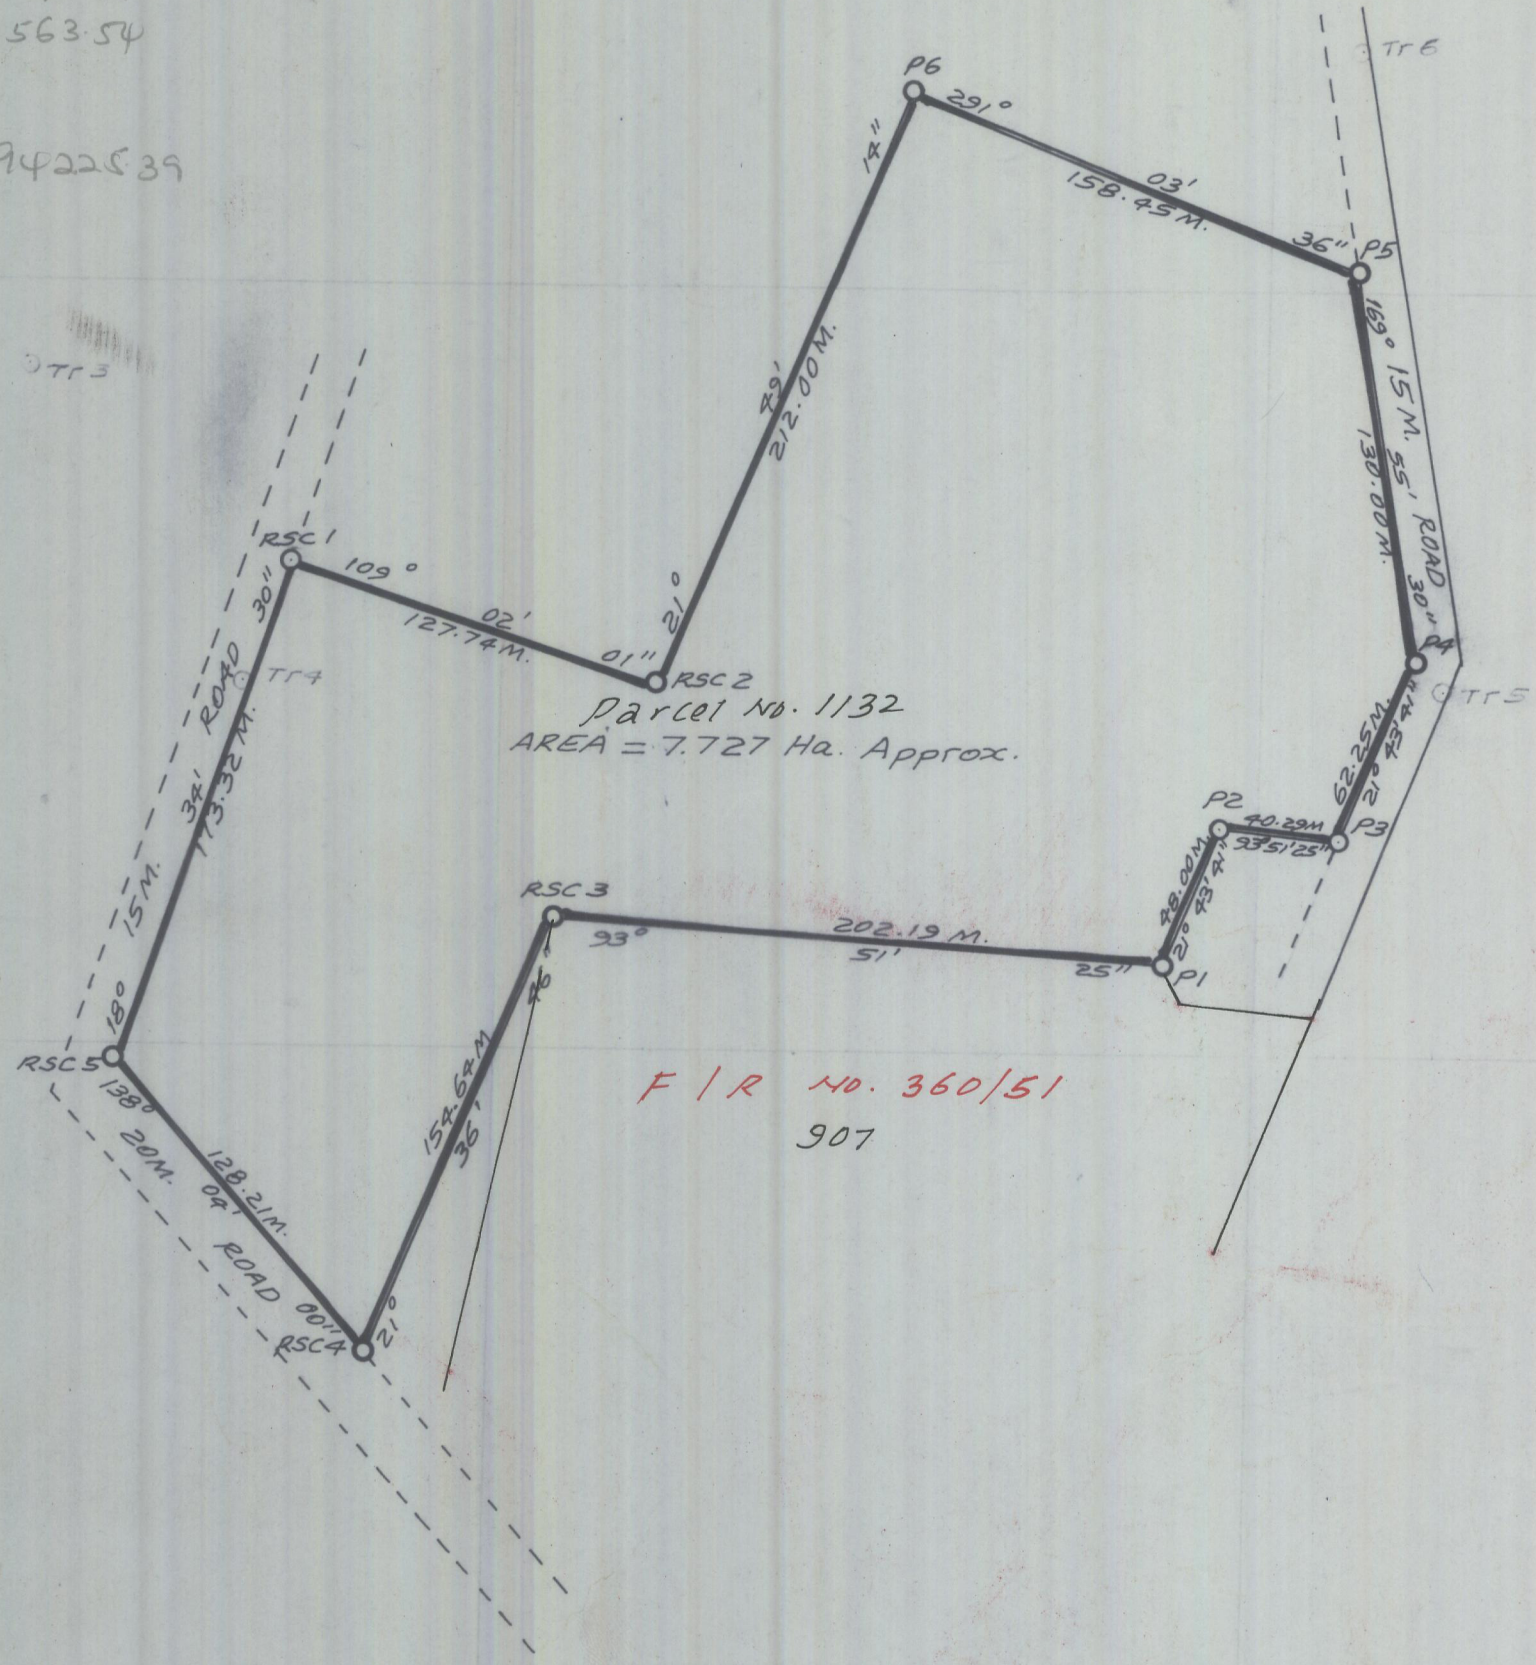

93503-93
28500

94324.14
28750

I certify that all the work done in the field and in the office by my approved assistant has been carried out under my full direction and I take full responsibility for all the work so performed.

Licensed Surveyor

I hereby certify that I, in person, made, and on the 12th Nov 2028
completed the survey represented by this plan, on which are written
the bearings and the lengths of lines surveyed by me, and that the
survey has been executed in accordance with the existing regulations
and with the approved scheme.
Commissioner of Lands
Letter No. 31710/xxx/11 of 27th April 1994.

S. K SAINA

Surveyor

SCALE. 1 : 2500

F/R No. 59/196, 69/140, 167/66, 360/51

Plot/Parcel No. 1/32

Ref. Map/R.I.M. North A-36/X.1.d.7

Registration Block XI

Registration District Uasin Gishu

Locality Eldoret Municipality

Registration		Transaction	Authentication	Date	Records	Date
Date Received	22-12-08	Provisional	Examined	M. K. Umbao	22/12/2008	Traced
File Reference No.	CT74/96/90	Final	Approved	Rono C B	23-12-08	Compared
Computations	56744		Authenticated	William B	23-12-08	Cadastral Sheet
Field Book No.	W-C.	Charted	for Director of Surveys		R.I.M.	

DRAWN BY EW MITHAMO ON 18TH NOV 2008

DRAWN BY E.W MITHAMO ON 18th NOV. 2008.

Folio No. 484

Register No. 41