

Co-ordinates referred to Equator $\phi 37^{\circ}E$
Units Metres.


CR 237/42/72

Form No 2

Station	Y(Northings)	X(Eastings)	Heights	Class of Beacons
B1	144 562.63	10 929.19		1.P.C.U old
B1a	144 566.16	10 934.04		1.P.C "
B1b	144 567.73	10 926.03		" "
B2	144 673.88	11 082.30		" "
Q3	144 842.23	10 756.28		" "
Q11	144 941.61	10 916.94		" "

FR NO 394/54

Line	Bearings	Distance
B1(a-b)	101° 05' 23"	8.16

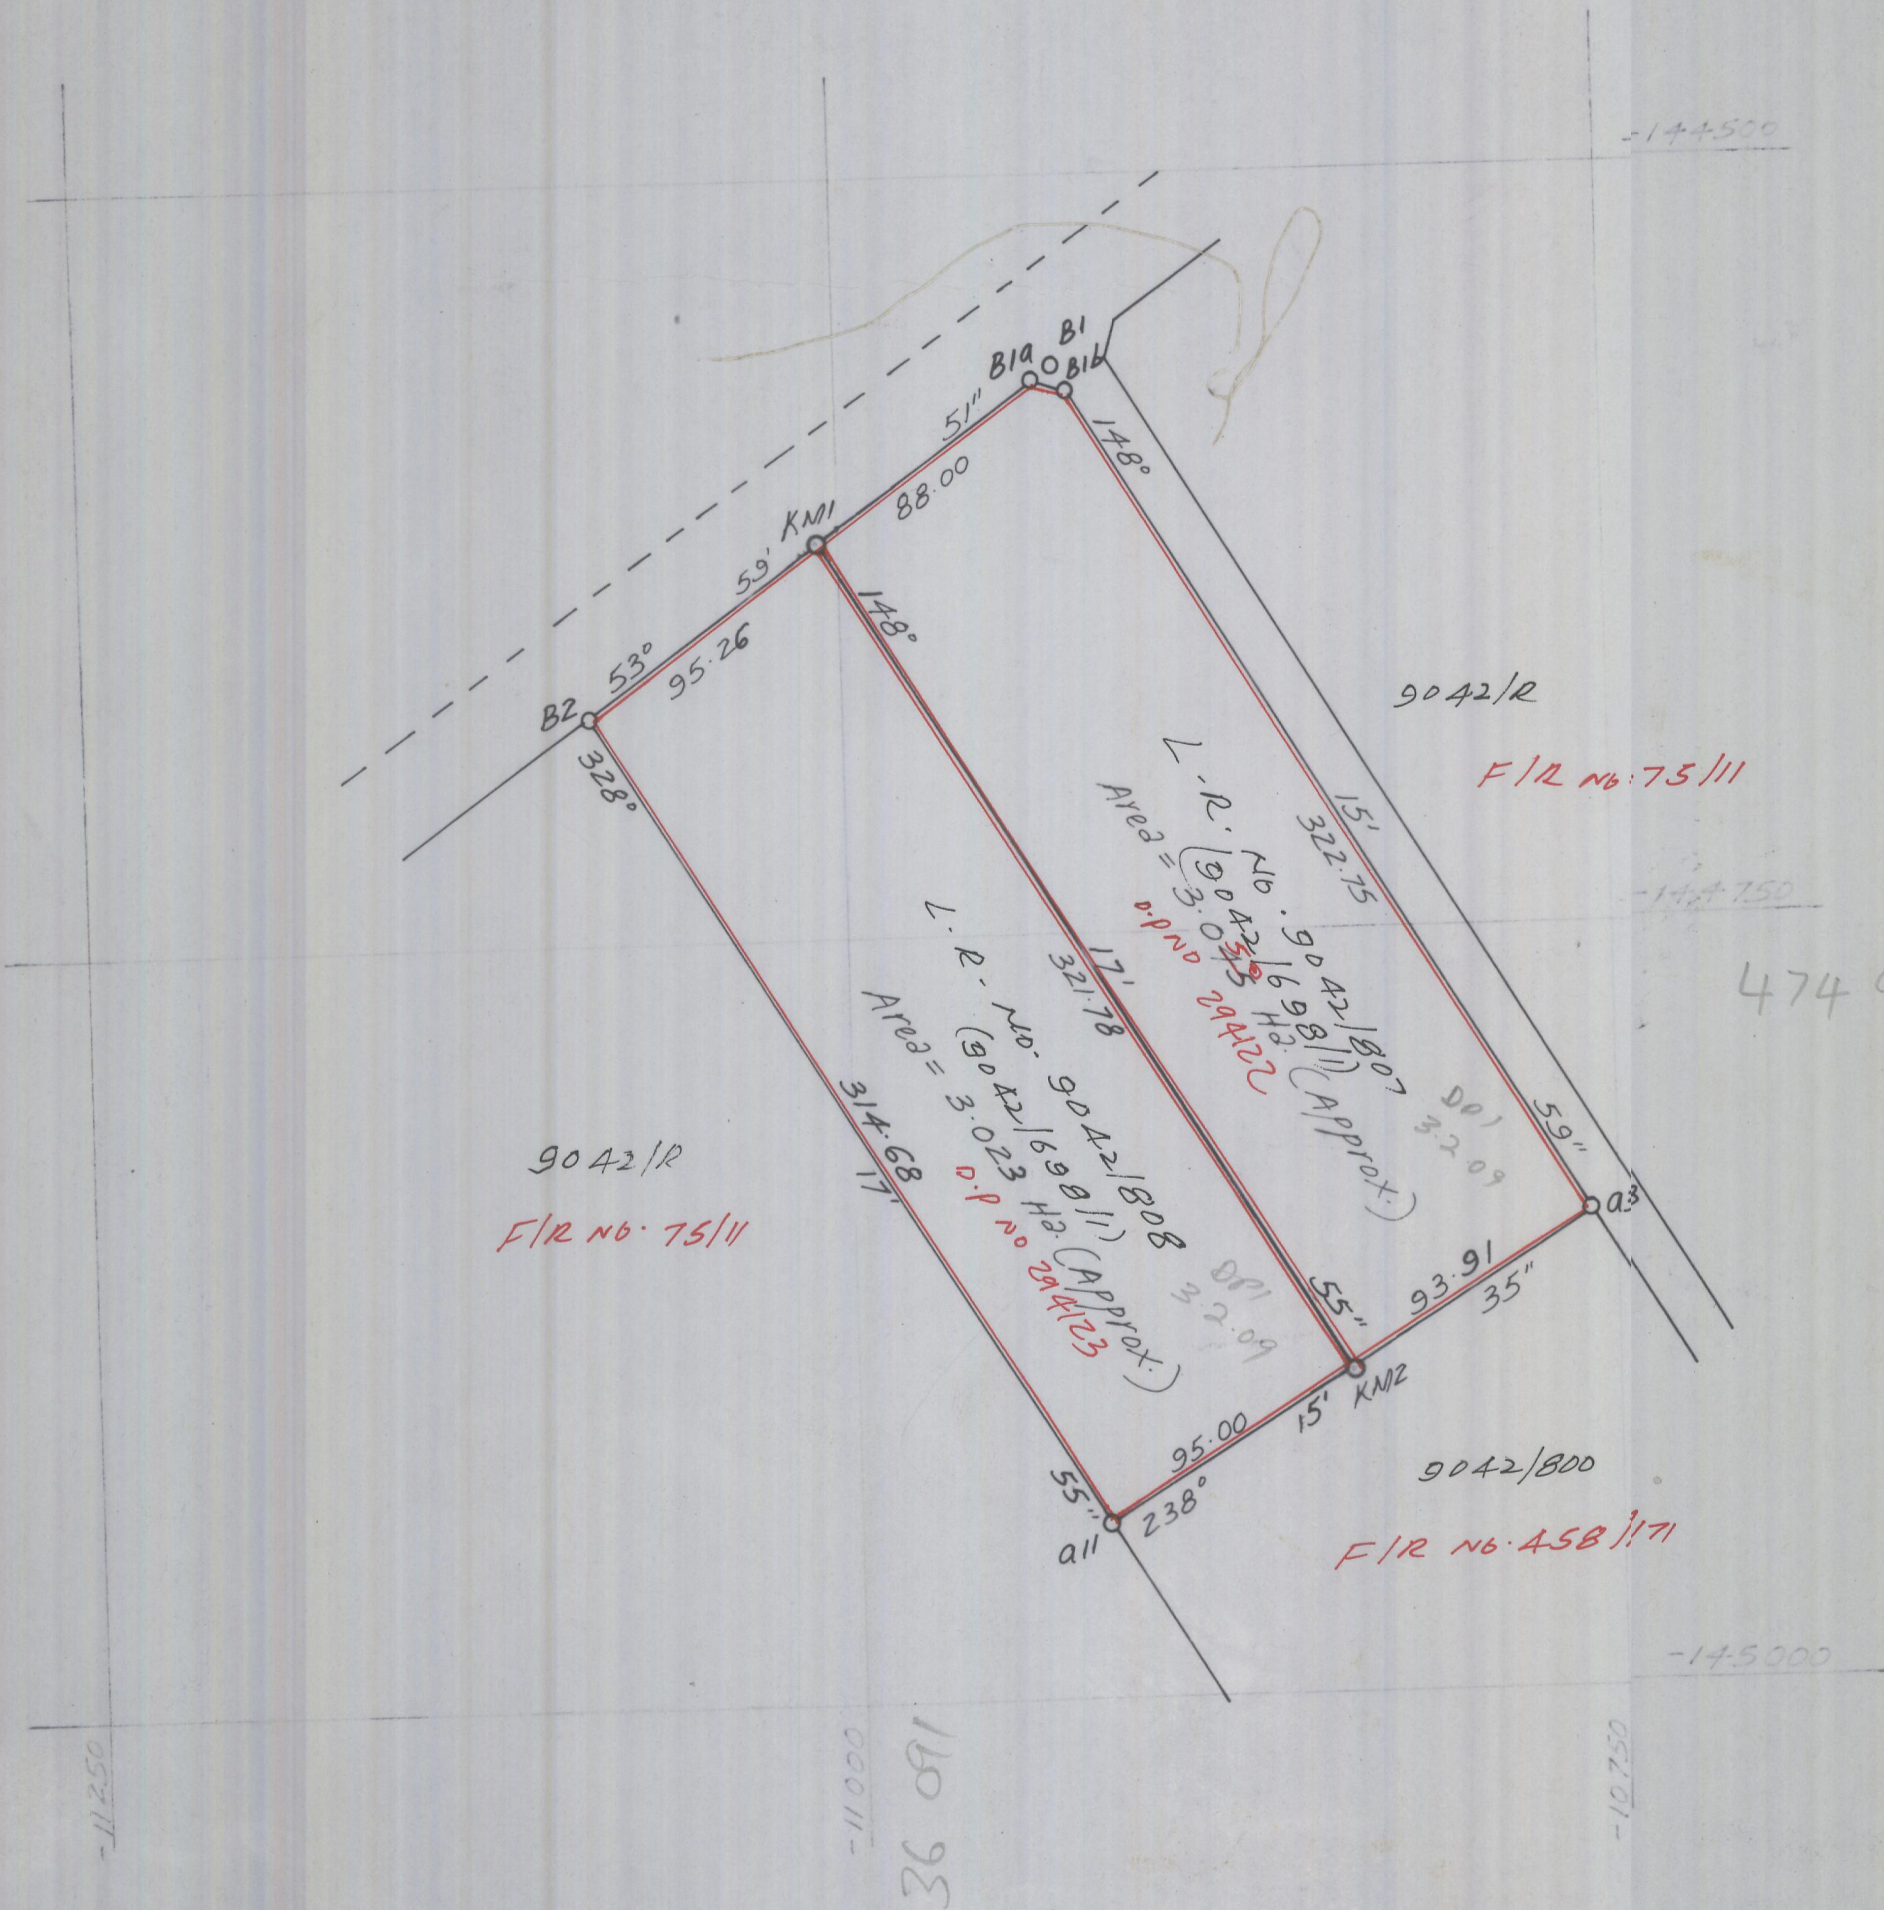

I certify that all the work done in the field and in the office by my approved assistant J. D. OBELE has been carried out under my full direction and I take full responsibility for all the work so performed

J. D. OBELE
Licenced Surveyor

I hereby certify that I, in person, made, and on the 14/12/2008 completed the survey represented by this plan, on which are written the bearings and the lengths of lines surveyed by me, and that the survey has been executed in accordance with the existing regulations and with the approved scheme.

Letter No. 147246/41 of 18.12.08

[Signature]
Surveyor

SCALE 1:2500

F/R No. 394/54

Plot/Parcel No. L.R. No. 9042/807-808
(Orig. No. 9042/698/1-2)
Ref. Map R.F.N. S.A. 37/G.II. d. 2 (1984)
Registration Block
Registration District Nairobi Area
Locality City of Nairobi

Registration	Transaction	Authentication	Date	Records	Date
Date Received 8.1.2009	Provisional Approval	Examined by Margaret O.	15/01/09	Traced by	
File Reference No. CR 237/42/72	Final Approval	Approved by NGIS REI	16/01/09	Compared by	
Computations 56786		Authenticated by William O.	21.1.09	Cadastral Sheet N.P. 8	10.3.09
Field Book No. W.C.	Charted by B. B. B.		for Director of Surveys	R.I.M.	

Folio No. 484

Register No. 79