


CT 186/56/99

Station	-Y (Northings)	-X (Eastings)	Heights	Class of Beacons
RB	144240.94	17585.26		L.P.C. Old
GW1	144077.39	17258.02		" "
GW2	144131.12	17231.16		" "
KPI4	144294.66	17558.35		" "
M	144211.21	17525.78		" "
M1	144264.92	17498.87		" "
N1	144194.00	17491.34		" New
N2	144213.95	17481.37		" "
N3	144193.47	17440.40		" "
N4	144227.23	17423.48		" "

Line	Bearings	Distance

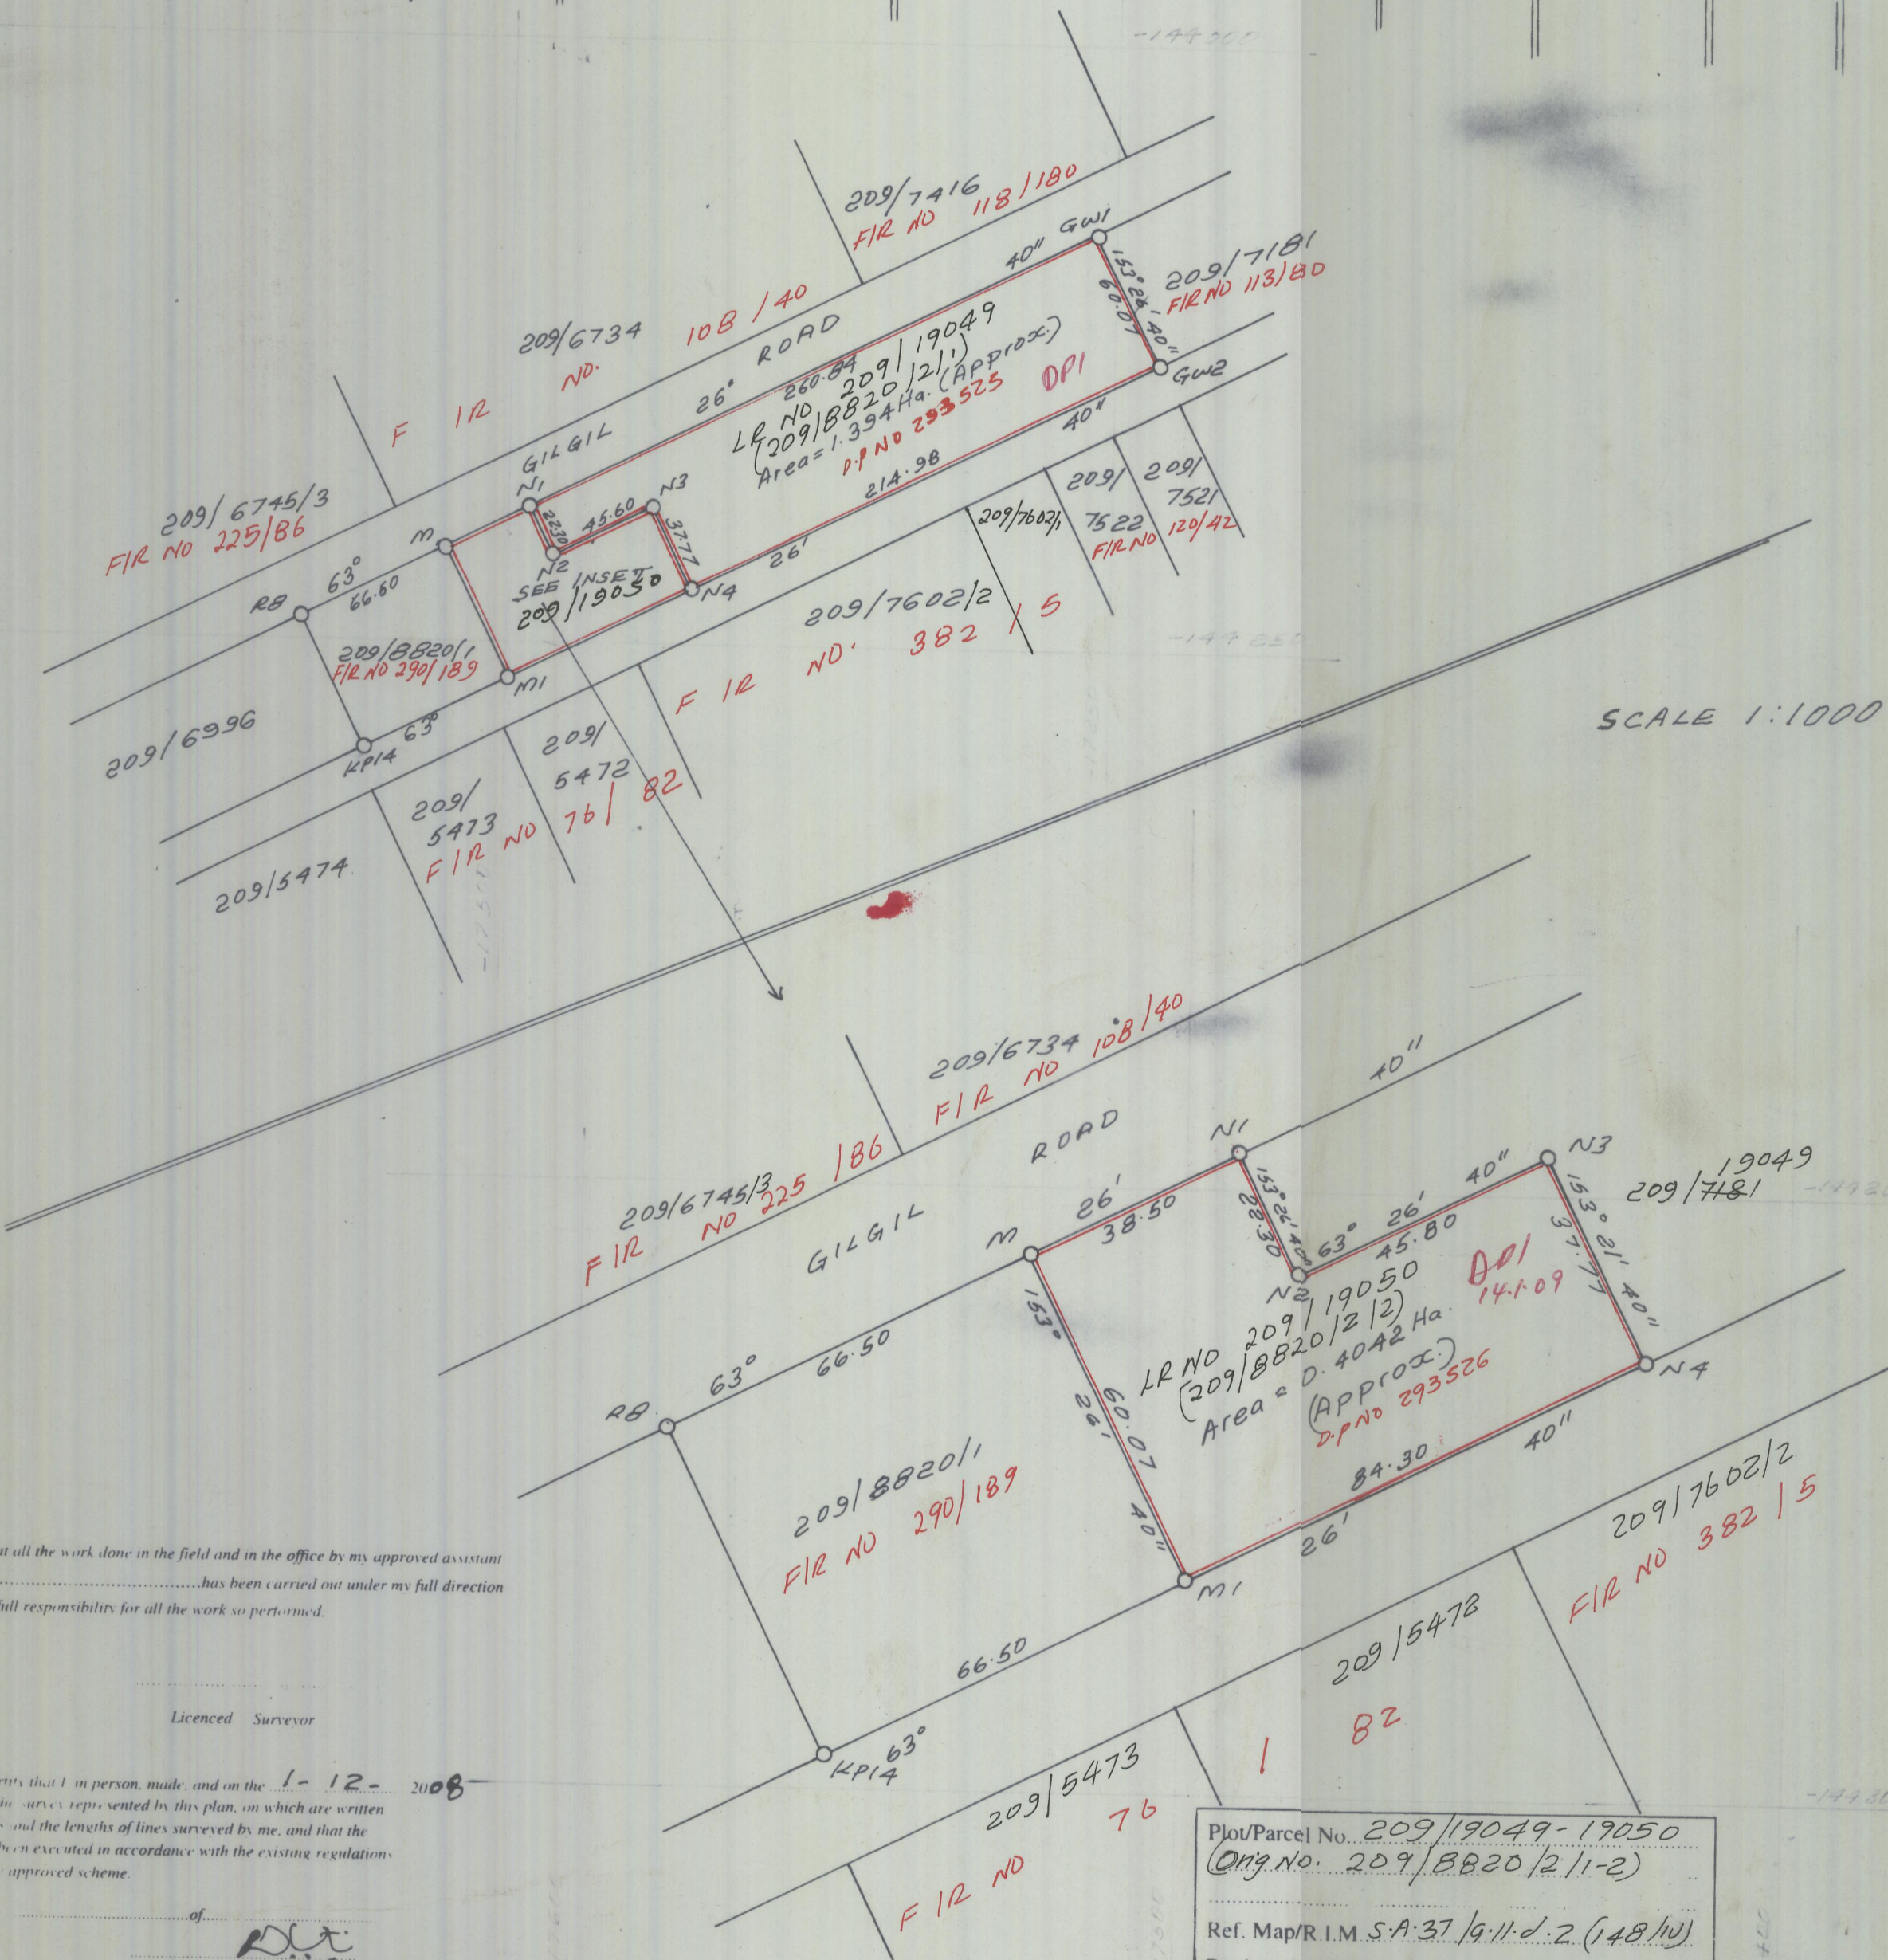

I certify that all the work done in the field and in the office by my approved assistant has been carried out under my full direction and I take full responsibility for all the work so performed.

Licensed Surveyor

I hereby certify that I in person, made, and on the 1-12-2008 completed the survey represented by this plan, on which are written the bearings and the lengths of lines surveyed by me, and that the survey has been executed in accordance with the existing regulations and with the approved scheme.

Letter No. of 209/19049-19050
Surveyor W.C. EMMAN

SCALE 1:2,500
FIR NO. 290/189, 120/42, 382/5, 118/180, 119/31, 113/80, 76/82, 225/86

Registration	Transaction	Authentication	Date	Records	Date
Date Received <u>08.12.2008</u>	Provisional	Examined <u>Muhoro</u>	<u>11.12.2008</u>	Traced	
File Reference No. <u>CT 186/56/99</u>	Final	Approved <u>Mbayaki</u>	<u>15.12.2008</u>	Compared	
Computations <u>56705</u>		Authenticated <u>W. EMMAN</u>	<u>16.12.2008</u>	Cadastral Sheet	
Field Book No. <u>W.C.</u>	Charted			R.I.M.	

Plot/Parcel No. 209/19049-19050
(Orig. No. 209/8820/2/1-2)
Ref. Map/R.I.M. S.A. 37/9.11.2. (148/10)
Registration Block
Registration District NAIROBI AREA
Locality CITY OF NAIROBI

Folio No. 484
Register No. 8